



W:\FILEROOM\150502918\ENG\DWG\5062918 SITE.dwg

DRAWING LOCATION
LAST DATE SAVED
LAST SAVE BY


7/24/2025
puckler

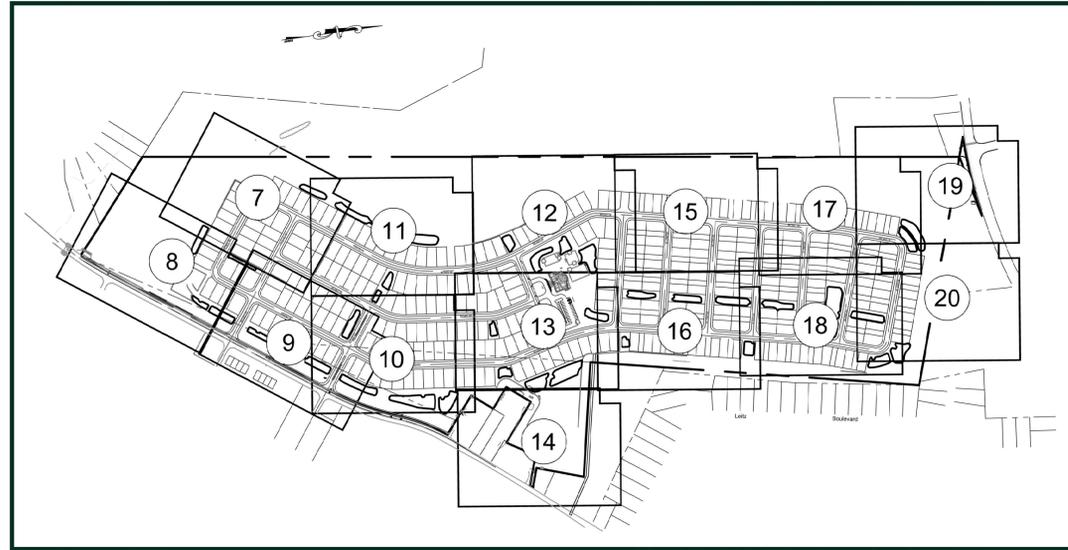


SITE PLAN KEYMAP
SCALE: 1"=500'

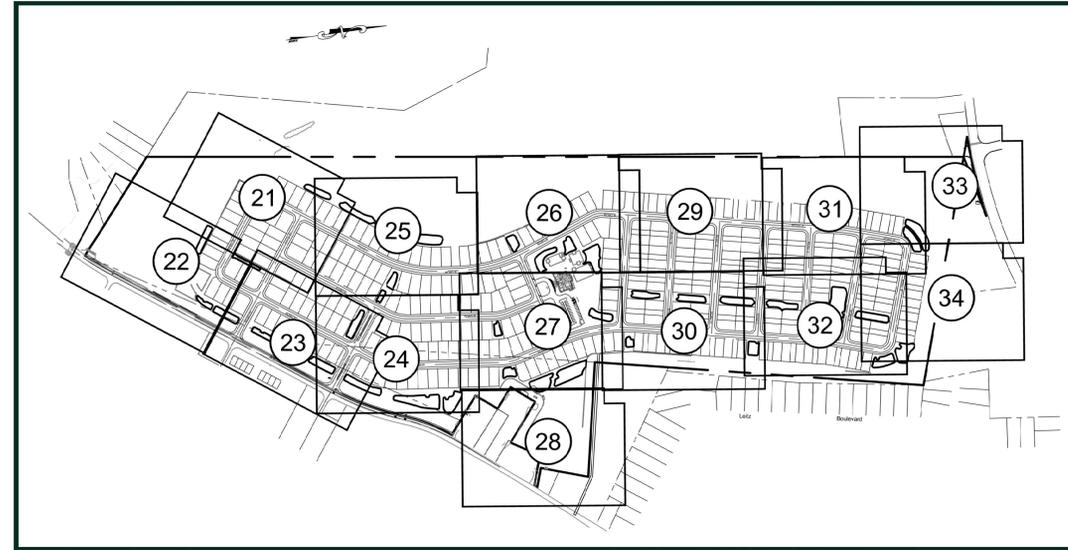


GRADING PLAN KEYMAP
SCALE: 1"=500'

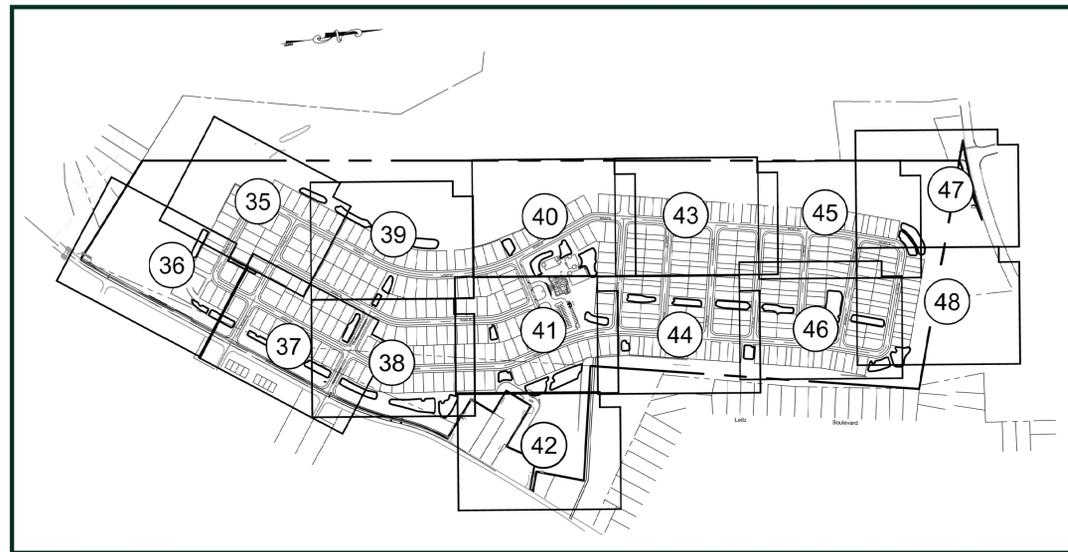

DRAINAGE PLAN KEYMAP
SCALE: 1"=500'

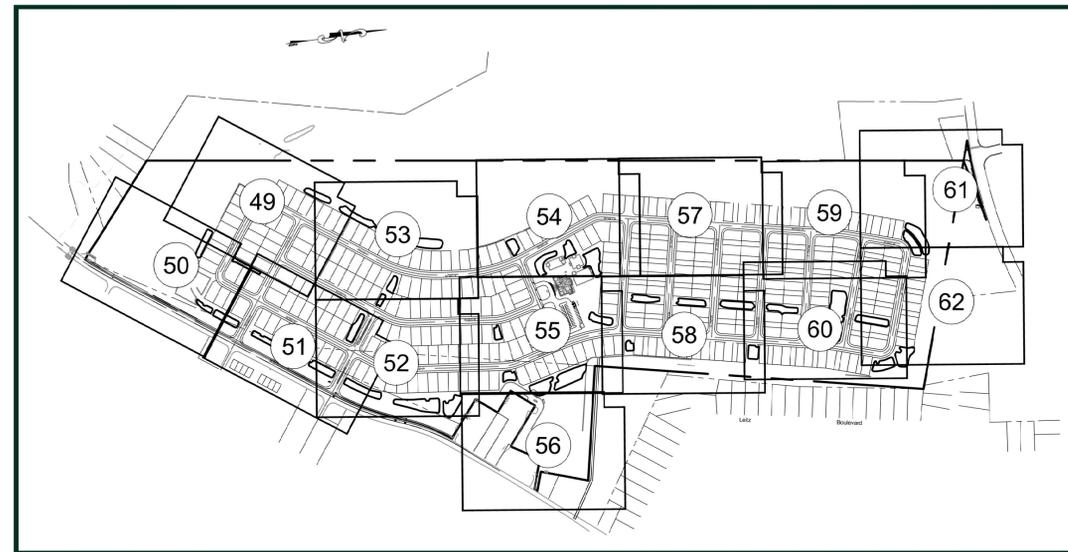

UTILITY PLAN KEYMAP
SCALE: 1"=500'

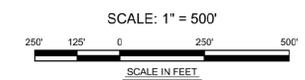

date: MAY 30, 2025
scale: As Shown
drawn by: P.T.
checked: C.M.
proj. no.: 5062918

KEYMAPS FOR
LENNAR
BLOCK 286, LOTS 3, 5 & 6 & BLOCK 287, LOTS 5 & 7, TAX SHT. #17 & 21
VENUE AT SUMMERS CORNER
LITTLE EGG HARBOR TOWNSHIP, OCEAN COUNTY, NEW JERSEY

3. 8/14/25 REV CORNER SETBACK
2. 7/22/25 REVISED PREFERVE
P.B. HEARING 7/2/25
1. REVISED PER TWP REVIEW
LETTER DATED 6/4/2025
revisions

ARH ASSOCIATES
Professional Engineers
No. 24042797300, DC no. 2107

ADAMS, REHMANN & HEGGAN
ASSOCIATES, INC.
215 BELLEVUE AVENUE
HAMMONTON, NJ 08037-2019
TEL: (609) 951-6482
FAX: (609) 951-6909

Carolyn A. Feigin
CAROLYN A. FEIGIN
Professional Engineer
NEW JERSEY LICENSE NO. 240562427200

THIS PLAN OR DOCUMENT OR ANY PART THEREOF IS THE PROPERTY OF ARH ASSOCIATES, INC. AND IS TO BE USED ONLY FOR THE PROJECT AND SITE SPECIFICALLY IDENTIFIED HEREON. NO PART OF THIS DOCUMENT IS TO BE REPRODUCED, COPIED, OR TRANSMITTED IN ANY FORM OR BY ANY MEANS, WITHOUT THE EXPRESS WRITTEN PERMISSION OF ADAMS, REHMANN & HEGGAN, ASSOCIATES, INC. ITS TRADING PARTNERS.


Carolyn A. Feigin
CAROLYN A. FEIGIN
 PROFESSIONAL ENGINEER
 NEW JERSEY LICENSE NO. 240562427200

ADAMS, REHMANN & HEGGAN ASSOCIATES, INC.
 215 BELLEVUE AVENUE
 HAMMONTON, NJ 08037-2019
 TEL: (609) 951-0482
 FAX: (609) 951-9899

ARH ASSOCIATES
 PROFESSIONAL ENGINEERS
 LICENSE NO. 240427973000, DC no. 2187

OVERALL LAYOUT PLAN FOR
LENNAR
 BLOCK 286, LOTS 3, 5 & 6 & BLOCK 287, LOTS 5 & 7, TAX SHT. #17 & 21
VENUE AT SUMMERS CORNER
 LITTLE EGG HARBOR TOWNSHIP, OCEAN COUNTY, NEW JERSEY

DATE: MAY 30, 2025
 SCALE: As Shown
 DRAWN BY: P.T.
 CHECKED: C.M.
 PROJ. NO.: 5062918

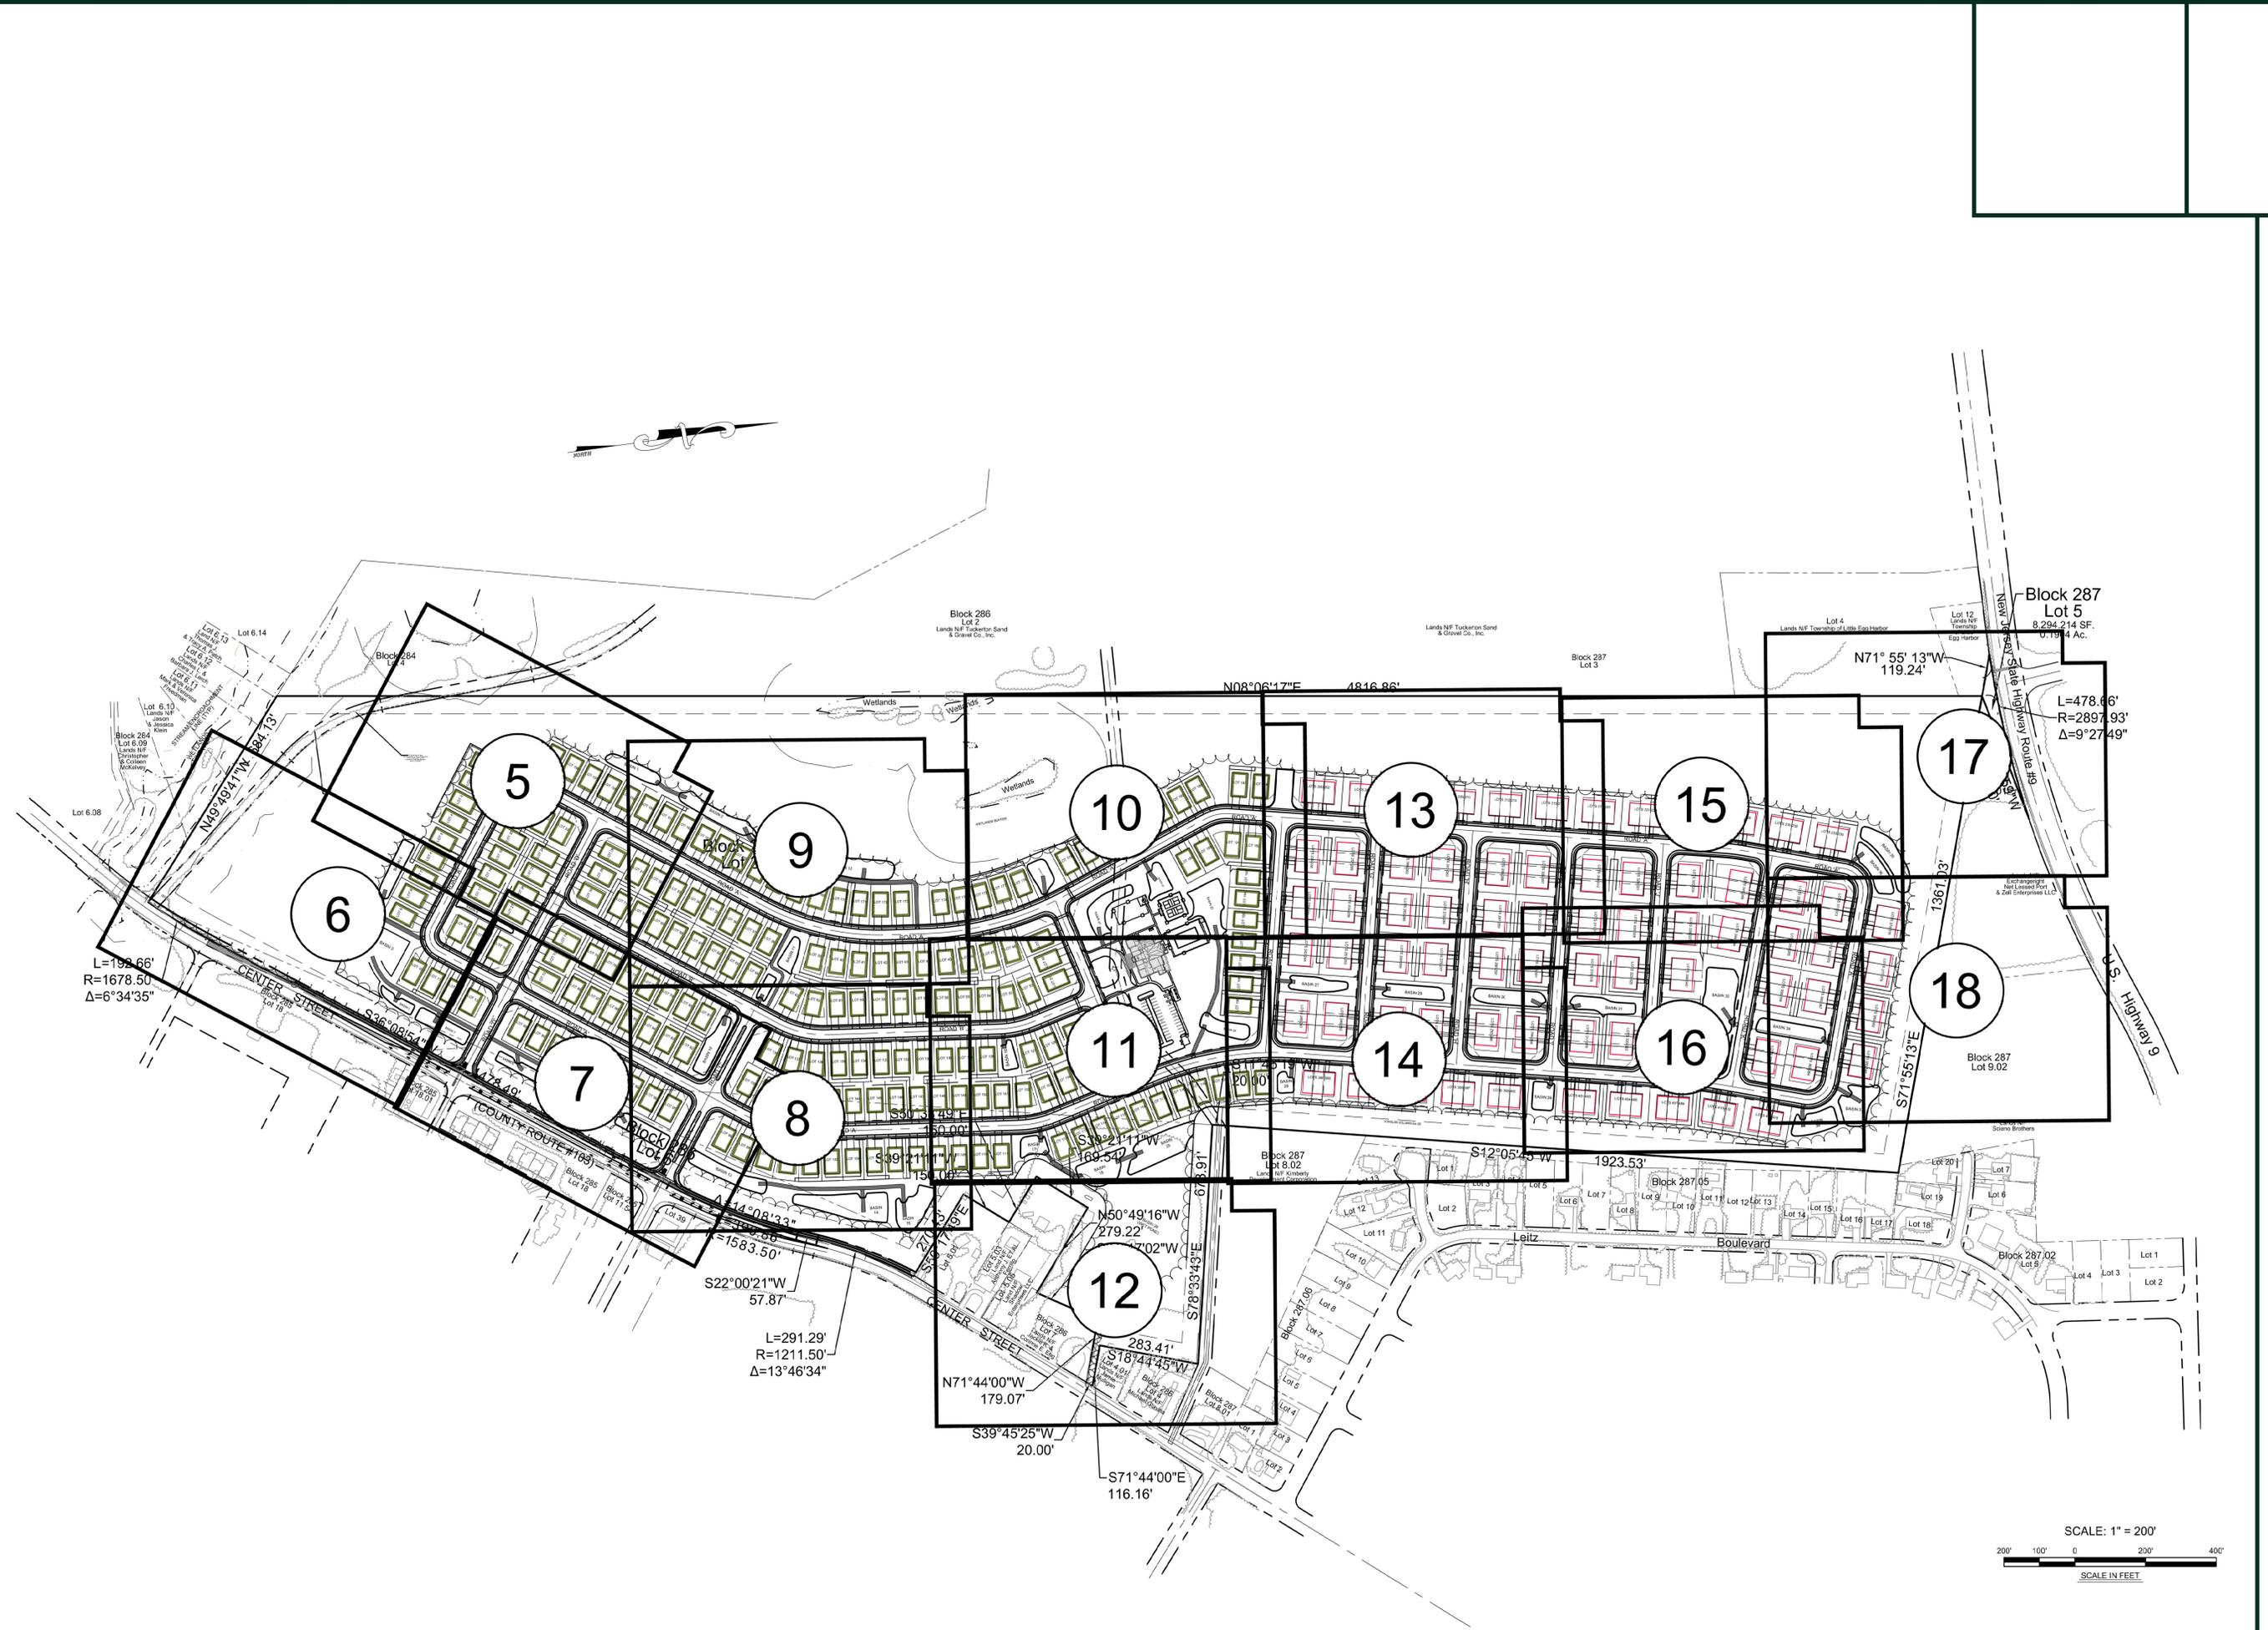

SCALE: 1" = 200'
 200' 100' 0 200' 400'
 SCALE IN FEET

DRAWING LOCATION
 LAST DATE SAVED
 LAST SAVE BY

W:\FILEROOM\1505052918\ENG\DWG\5062918 SITE.dwg
 7/24/2025
 pucker



IF THIS PLAN OR DOCUMENT IS USED FOR ANY OTHER PROJECT OR PURPOSE WITHOUT THE WRITTEN PERMISSION OF ADAMS, REHMANN & HEGGAN ASSOCIATES, INC., IT IS STRICTLY PROHIBITED. THE COPY OR REUSE OF THIS DOCUMENT, OR PORTIONS THEREOF FOR USE OTHER THAN THE SPECIFIC PURPOSE INTENDED, WITHOUT THE WRITTEN PERMISSION OF ADAMS, REHMANN & HEGGAN ASSOCIATES, INC., IS STRICTLY PROHIBITED.

DRAWING LOCATION
 LAST DATE SAVED
 LAST SAVE BY

W:\FILEROOM\15052918\ENG\DWG\5062918 SITE.dwg

7/24/2025

cmr/bs

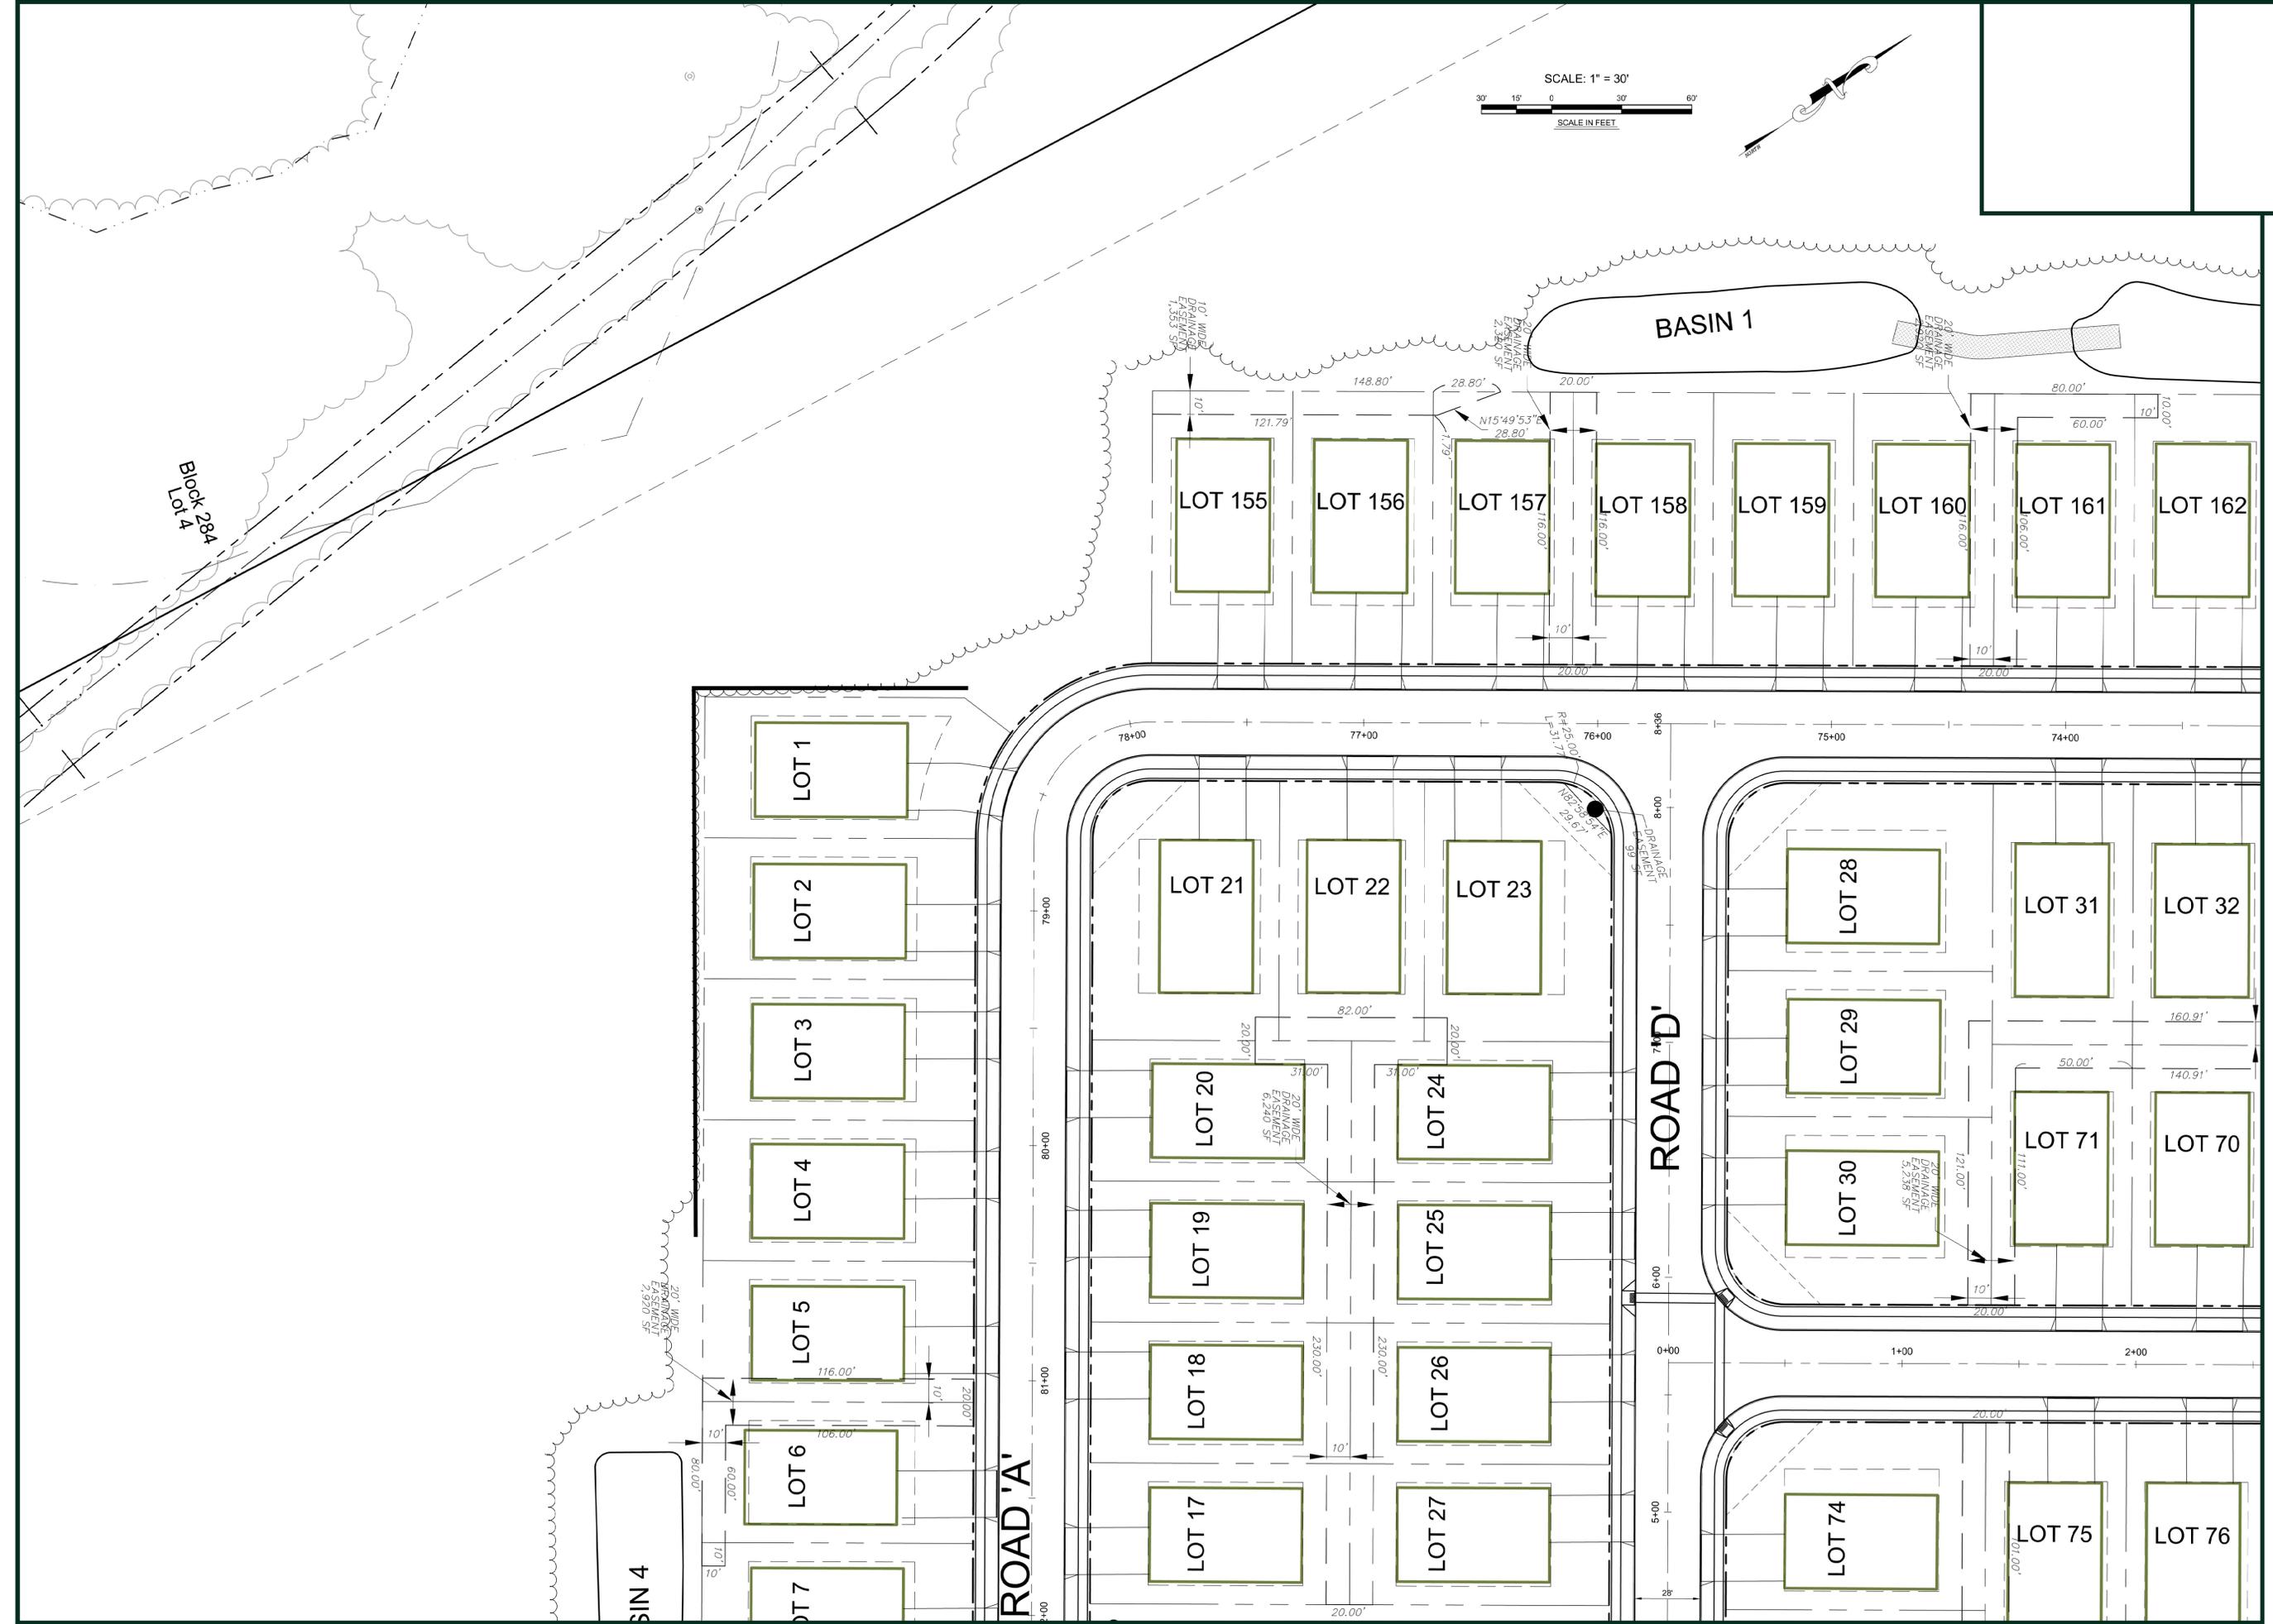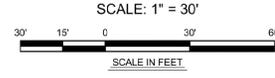

DATE: MAY 30, 2025
 SCALE: As Shown
 DRAWN BY: P.T.
 CHECKED: C.M.
 PROJ. NO.: 5062918

SITE PLAN (1)
 FOR
LENNAR
 BLOCK 286, LOTS 3, 5 & 6 & BLOCK 287, LOTS 5 & 7, TAX SHIT: #17 & 21
VENUE AT SUMMERS CORNER
 LITTLE EGG HARBOR TOWNSHIP, OCEAN COUNTY, NEW JERSEY


3. 8/14/25 REV CORNER SETBACK
 2. 7/22/25 REVISED PER TWP
 PB HEARING 7/2/25
 1. REVISED PER TWP REVIEW
 LETTER DATED 6/4/2025
revisions

ARH ASSOCIATES
 ARCHITECTS
 215 BELLEVUE AVENUE
 PO BOX 579
 HAMMONTON, NJ 08037-2019
 TEL: (609) 951-6482
 FAX: (609) 951-6909

Carolyn A. Feigin
CAROLYN A. FEIGIN
 PROFESSIONAL ENGINEER
 NEW JERSEY LICENSE NO. 244564247200

THIS PLAN OR DOCUMENT OR ANY PART THEREOF IS THE PROPERTY OF ARH ASSOCIATES, INC. AND IS TO BE USED ONLY FOR THE PROJECT AND SITE SPECIFICALLY IDENTIFIED HEREIN. IT IS NOT TO BE REPRODUCED, COPIED, REPRODUCED, TRANSMITTED, OR IN ANY MANNER DISCLOSED TO ANY OTHER PARTY WITHOUT THE WRITTEN PERMISSION OF ARH ASSOCIATES, INC. IS STRICTLY PROHIBITED.

DRAWING LOCATION: W:\FILEROOM\150502918\ENG\DWG\5062918 SITE.dwg
 LAST DATE SAVED: 7/24/2025
 LAST SAVE BY: cmm

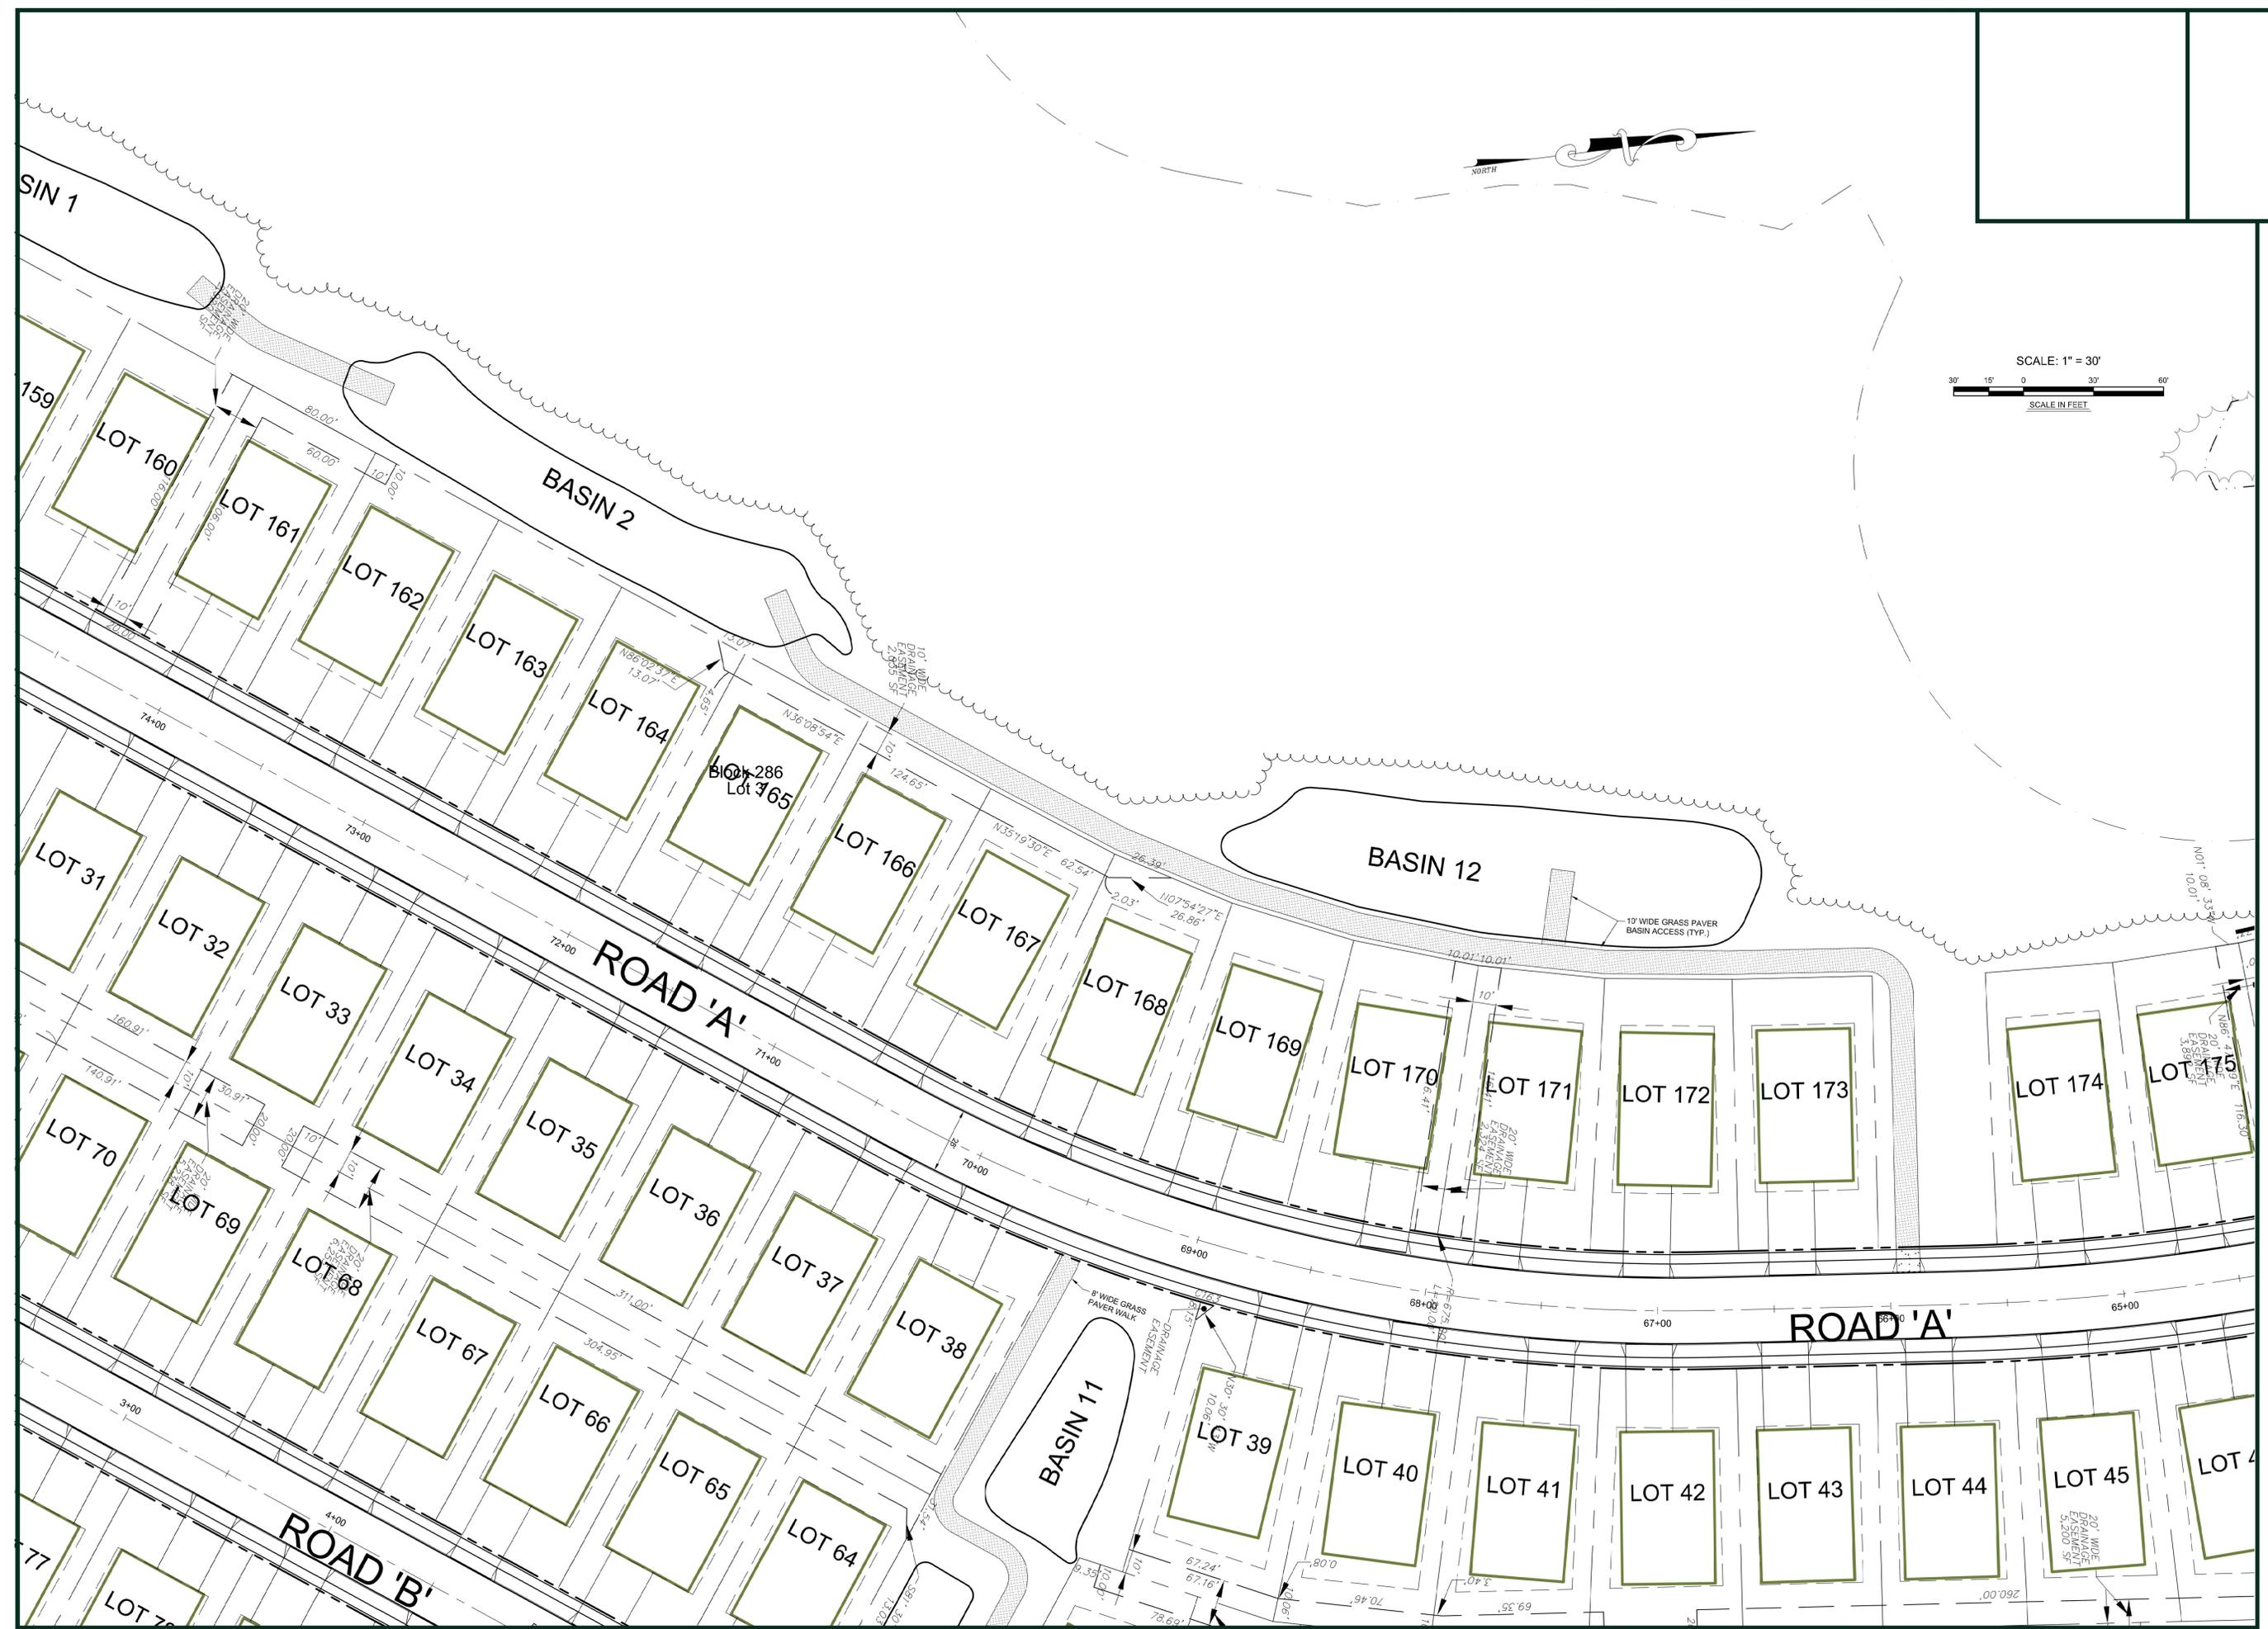

SCALE: 1" = 30'
 SCALE IN FEET

Carolyn A. Feigin
 CAROLYN A. FEIGIN
 ARCHITECT
 NEW JERSEY LICENSE NO. 24A504242700



ADAMS, REHMANN & HEGGAN
 ASSOCIATES, INC.
 215 BELLEVUE AVENUE
 HAMMONTON, NJ 08037-2019
 TEL: (609) 951-6482
 FAX: (609) 951-9899

ARH ASSOCIATES
 3. 8/14/25 REV CORNER SETBACKS
 2. 7/22/25 REVISED PER TWP
 PB HEARING 7/23/25
 1. REVISED PER TWP REVIEW
 LETTER DATED 6/4/2025
 REVISIONS

SITE PLAN (5)
 FOR
 LENNAR
 BLOCK 286, LOTS 3, 5 & 6 & BLOCK 287, LOTS 5 & 7, TAX SHIT: #17 & 21
 VENUE AT SUMMERS CORNER
 LITTLE EGG HARBOR TOWNSHIP, OCEAN COUNTY, NEW JERSEY

date: MAY 30, 2025
 scale: As Shown
 drawn by: P.T.
 checked: C.M.
 proj. no.: 5062918

THIS PLAN OR DOCUMENT DOES NOT CONSTITUTE A GUARANTEE, WARRANTY, OR REPRESENTATION OF ANY KIND, AND IS NOT TO BE USED FOR ANY PURPOSE OTHER THAN THAT SPECIFICALLY INTENDED. THE USER OF THIS DOCUMENT SHALL BE RESPONSIBLE FOR OBTAINING ALL NECESSARY PERMITS AND APPROVALS FROM THE APPROPRIATE AGENCIES. THE USER SHALL BE RESPONSIBLE FOR OBTAINING ALL NECESSARY INSURANCE COVERAGE. THE USER SHALL BE RESPONSIBLE FOR OBTAINING ALL NECESSARY PROFESSIONAL SERVICES. THE USER SHALL BE RESPONSIBLE FOR OBTAINING ALL NECESSARY PROFESSIONAL LIABILITY INSURANCE. 

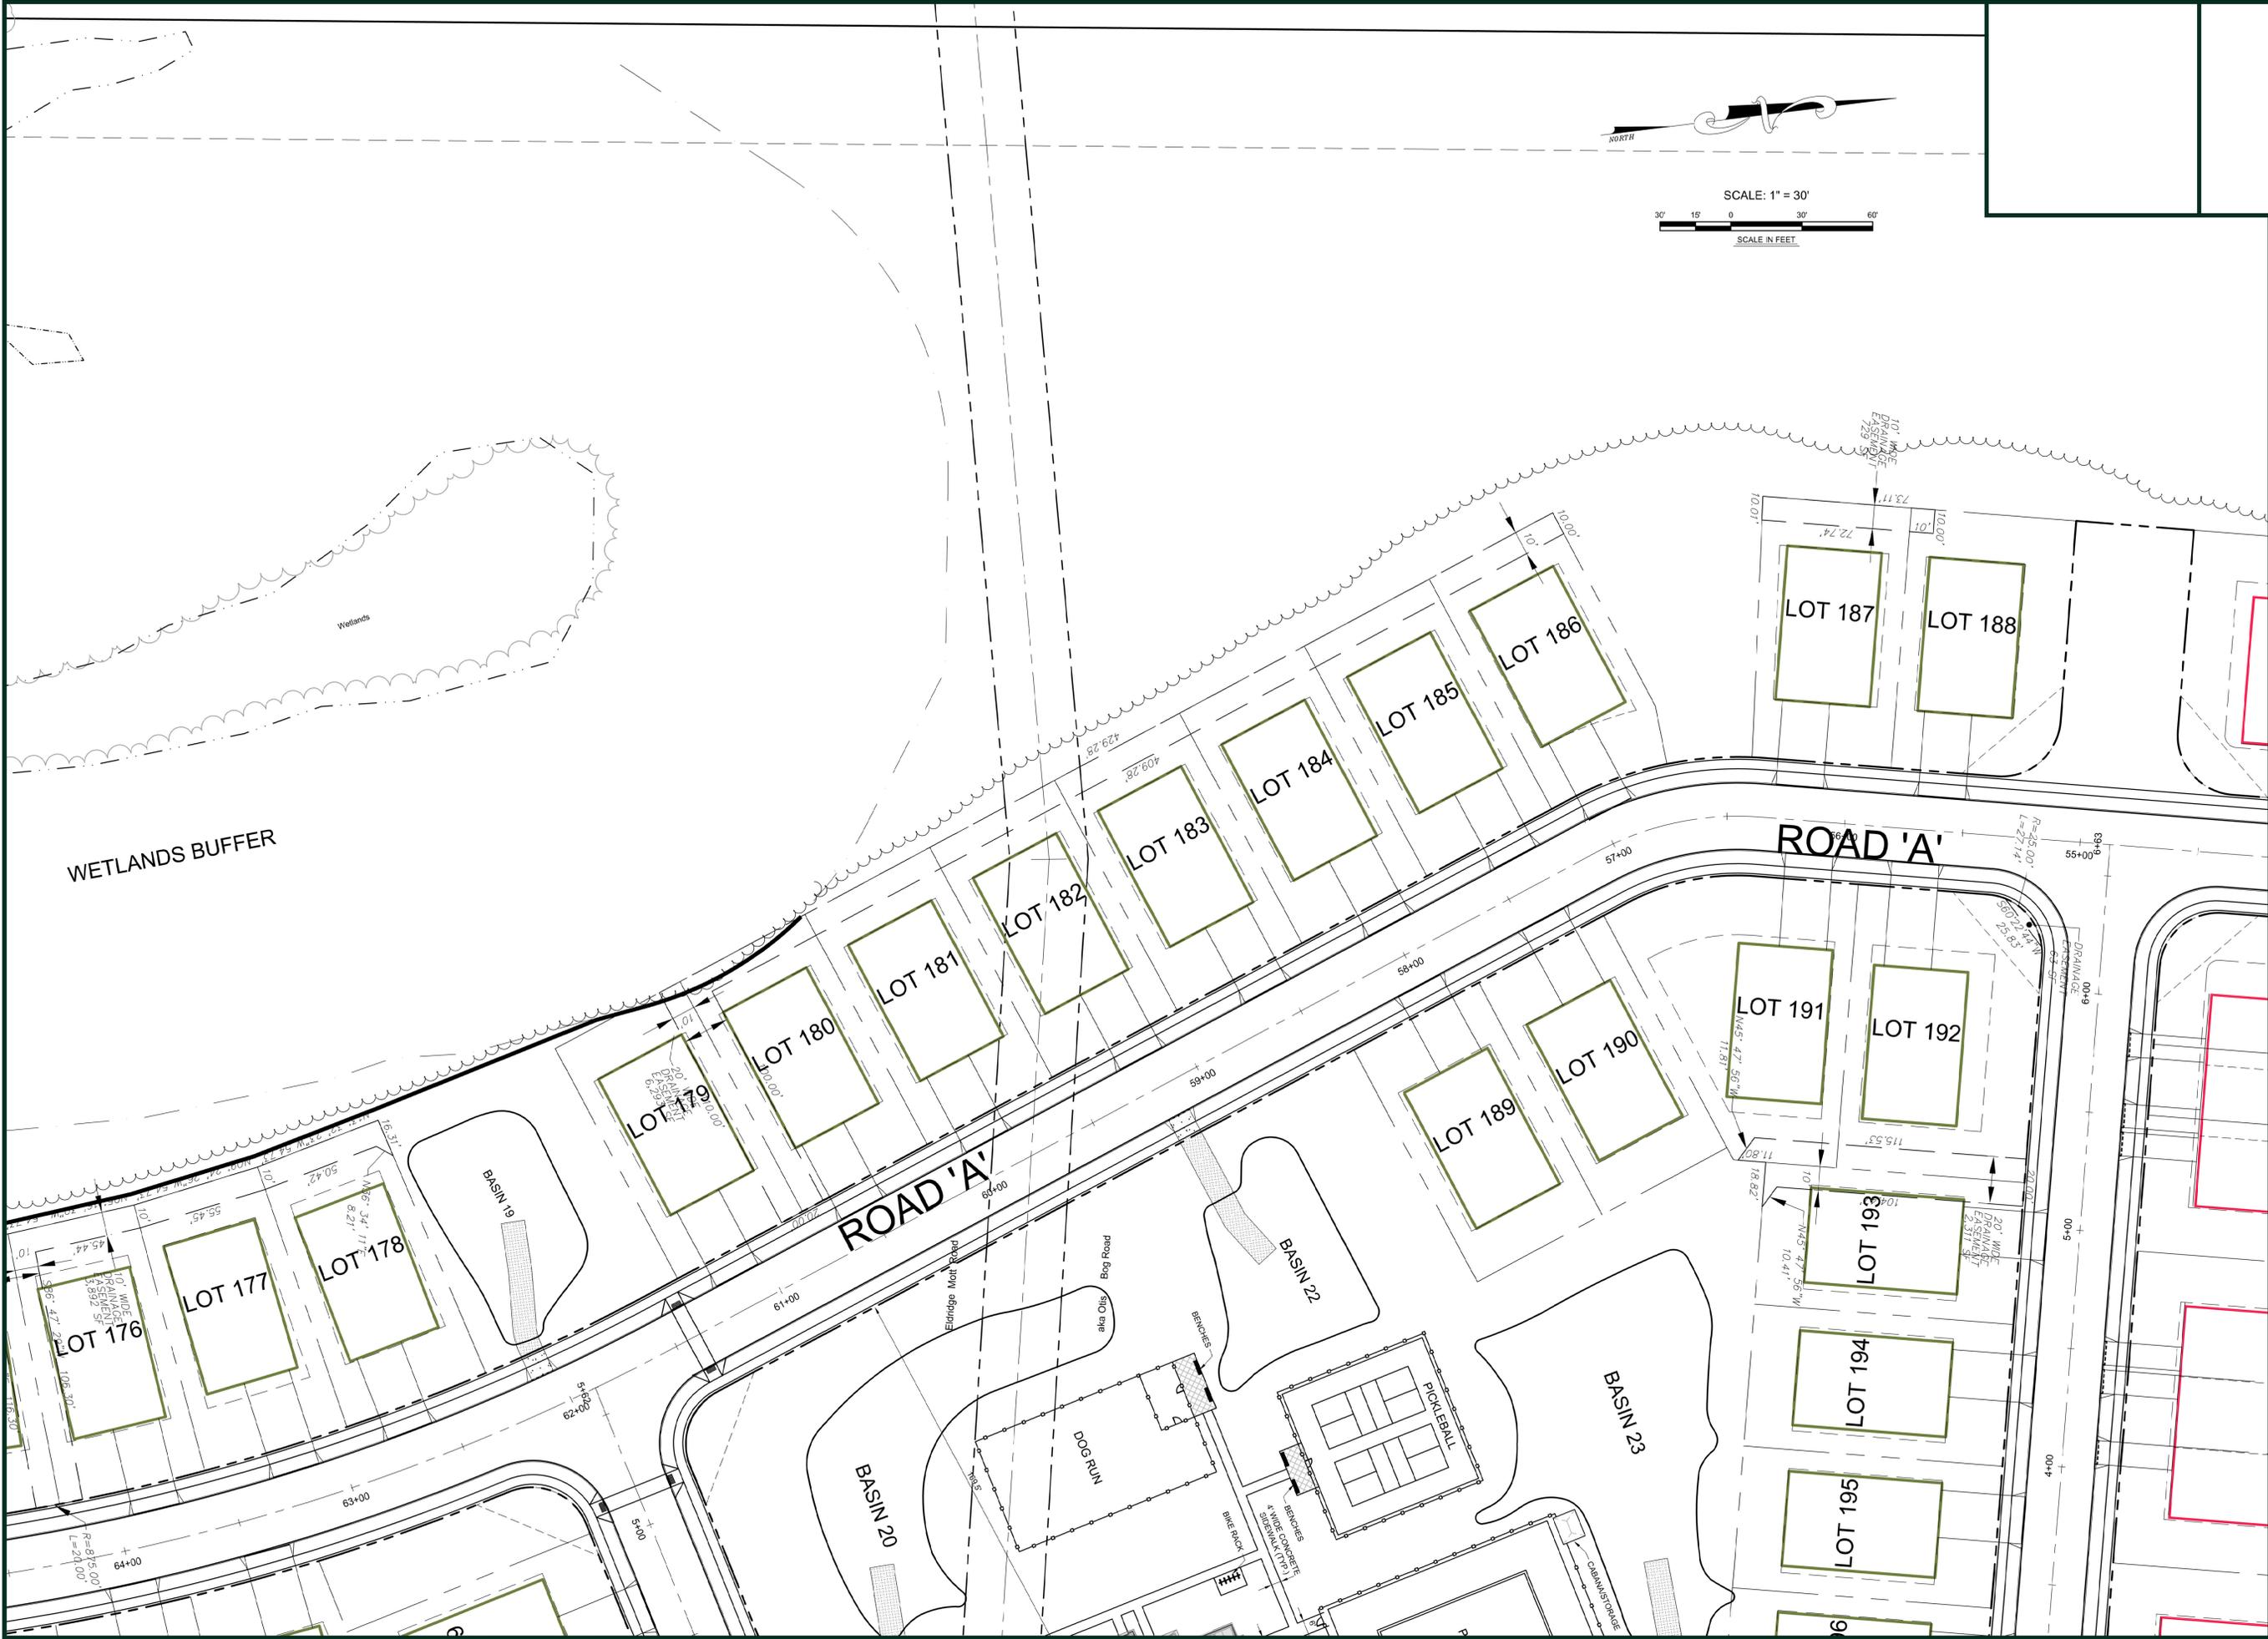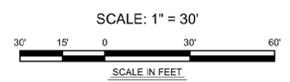

WETLANDS BUFFER

ROAD 'A'

ROAD 'A'

DRAWING LOCATION
LAST DATE SAVED
LAST SAVE BY

W:\FILEROOM\15052918\ENGDWG\5062918 SITE.dwg
7/24/2025
cmr

date: MAY 30, 2025
scale: As Shown
drawn by: P.T.
checked: C.M.
proj. no.: 5062918

SITE PLAN (6)
FOR
LENNAR
BLOCK 286, LOTS 3, 5 & 6 & BLOCK 287, LOTS 5 & 7, TAX SHIT: #17 & 21
VENUE AT SUMMERS CORNER
LITTLE EGG HARBOR TOWNSHIP, OCEAN COUNTY, NEW JERSEY

3. 8/14/25 REV CORNER SETBACKS
2. 7/22/25 REVISED PER TWP
PB HEARING 7/23/25
1. REVISED PER TWP REVIEW
LETTER DATED 6/4/2025
revisions


ARH
ASSOCIATES
INCORPORATED
No. 24042797300, DC no. 2187
ADAMS, REHMANN & HEGGAN
ASSOCIATES, INC.
215 BELLEVUE AVENUE
HAMMONTON, NJ 08037-2019
TEL: (609) 951-6482
FAX: (609) 951-8909



Carolyn A. Feigin
CAROLYN A. FEIGIN
REGISTERED PROFESSIONAL ENGINEER
NEW JERSEY LICENSE NO. 2416562427200

THIS PLAN OR DOCUMENT DOES NOT CONSTITUTE A WARRANTY, GUARANTEE, OR CONTRACT. THE USER SHALL BE RESPONSIBLE FOR OBTAINING ALL NECESSARY PERMITS AND APPROVALS FROM THE APPROPRIATE AGENCIES. 

W:\FILEROOM\15052918\ENG\DWG\5062918 SITE.dwg
 7/24/2025
 cmr

DRAWING LOCATION
 LAST DATE SAVED
 LAST SAVE BY

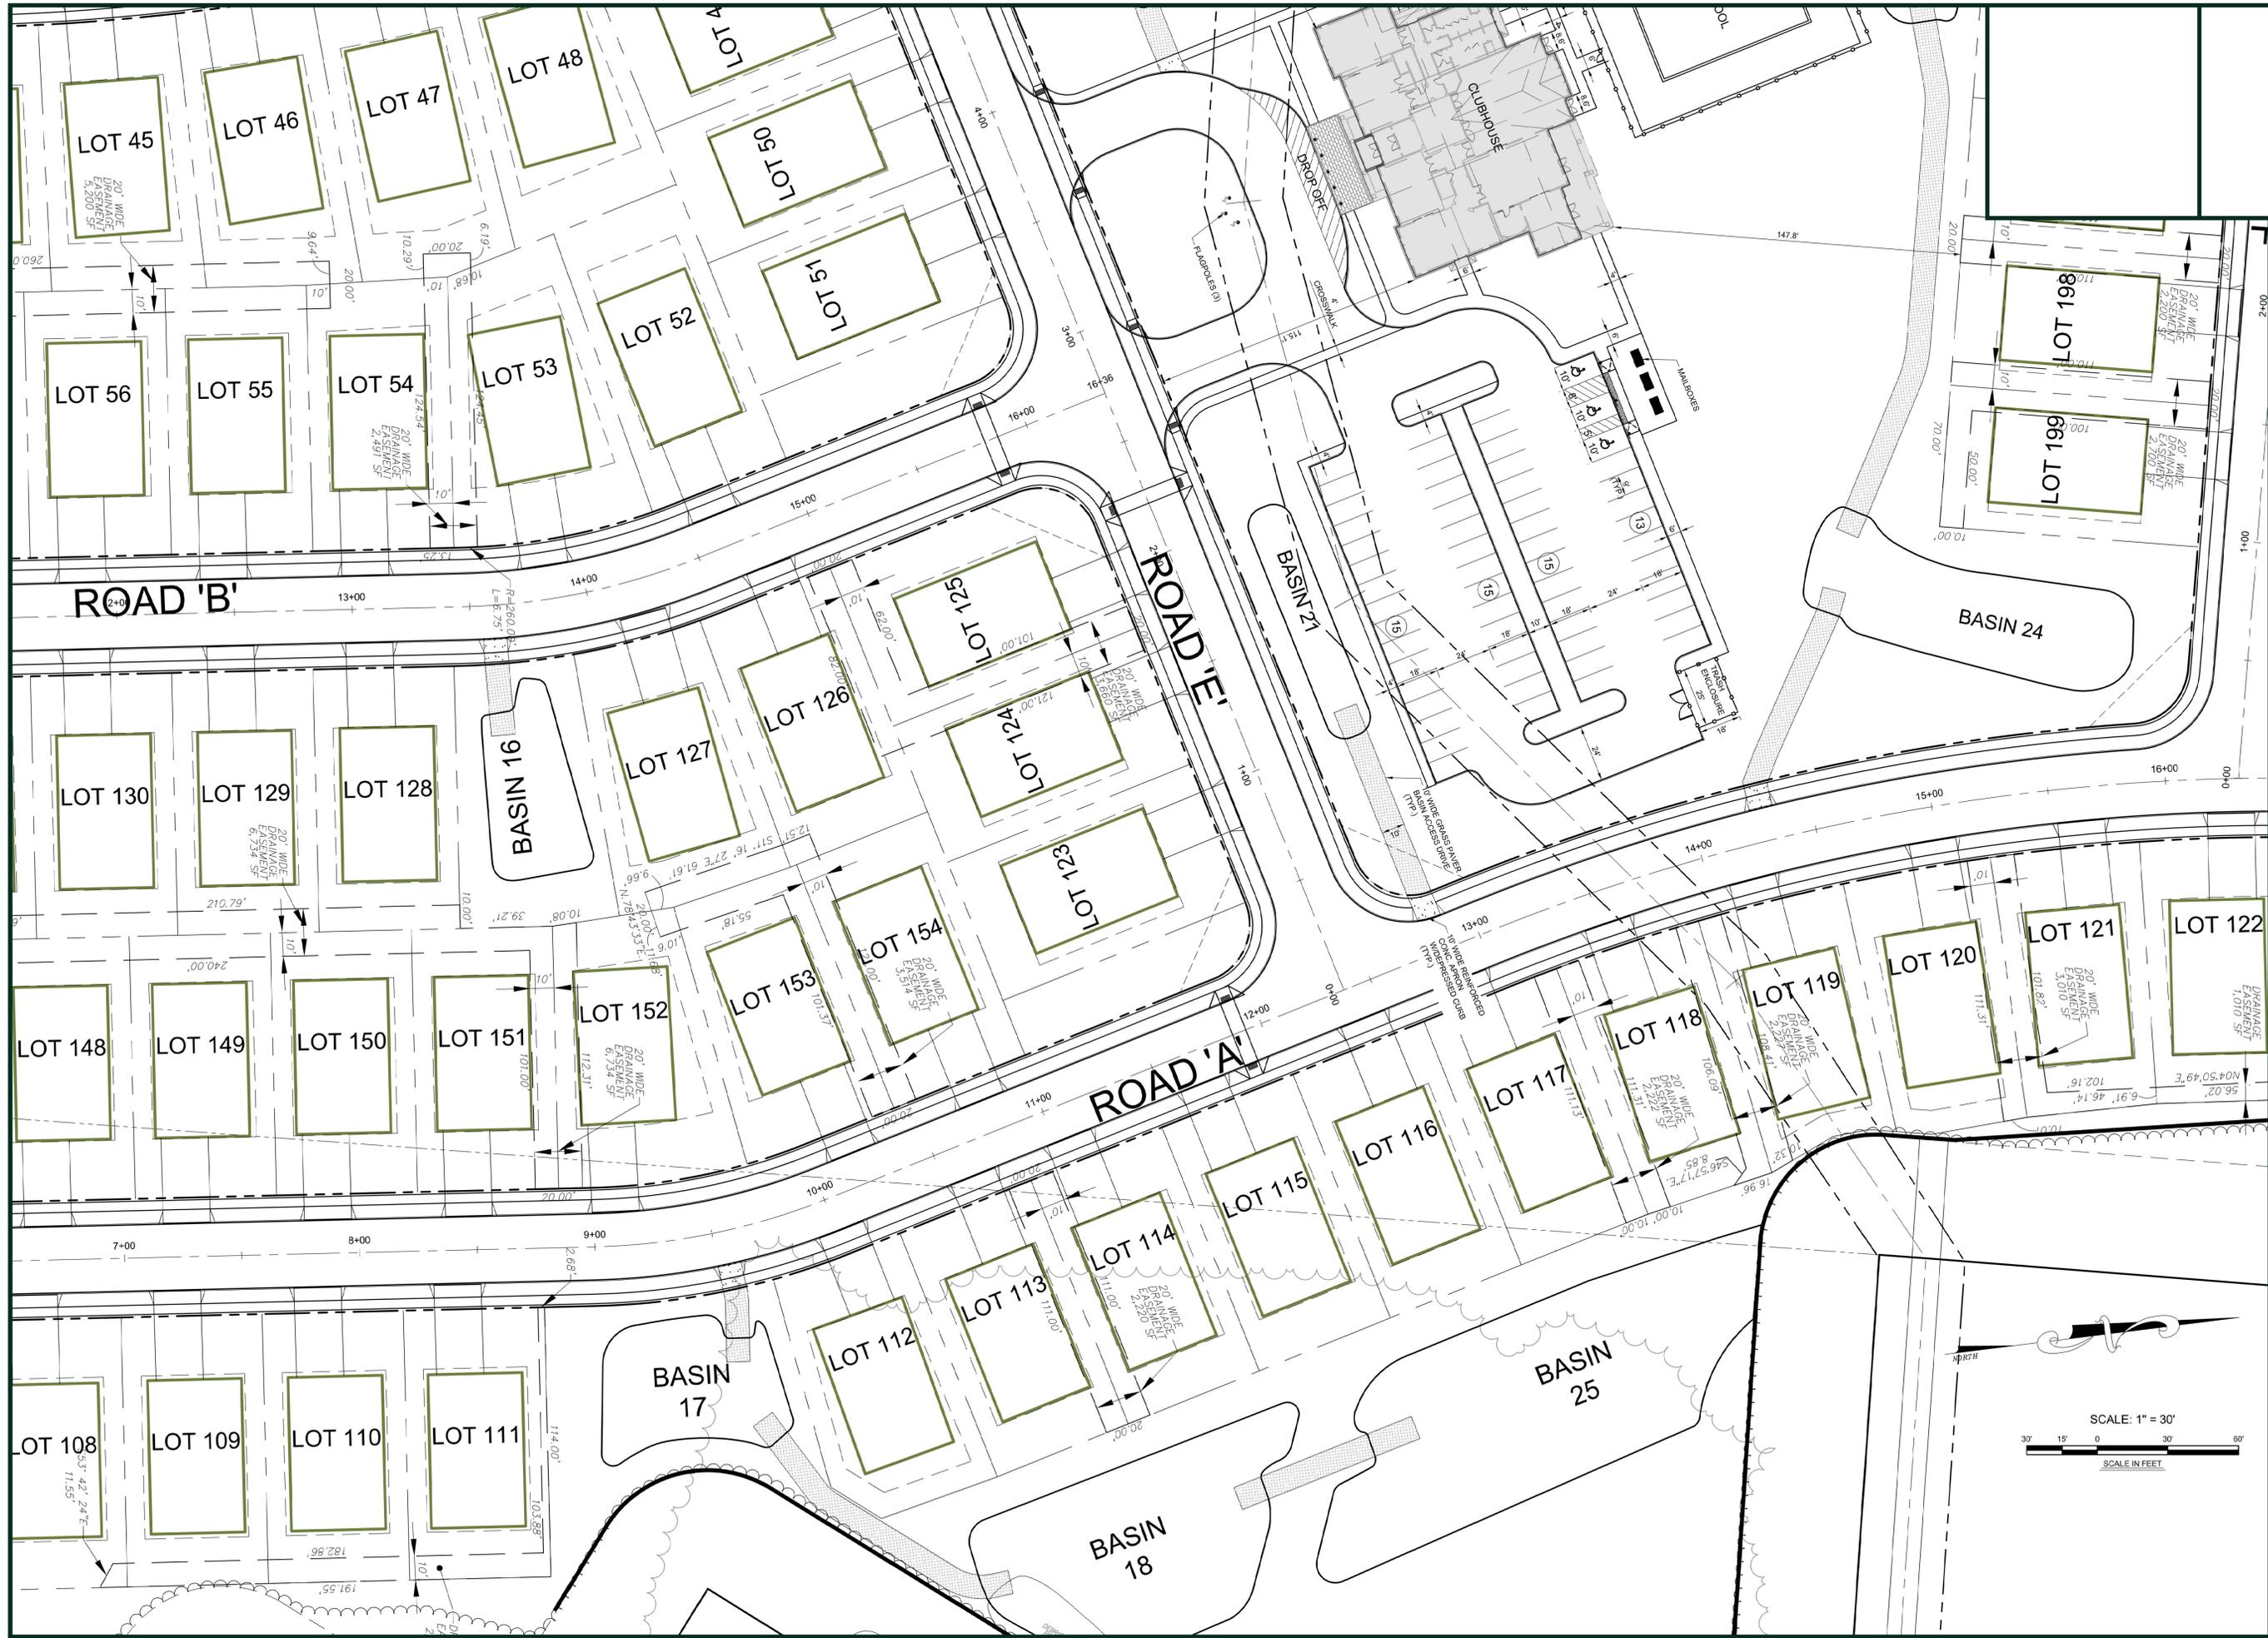

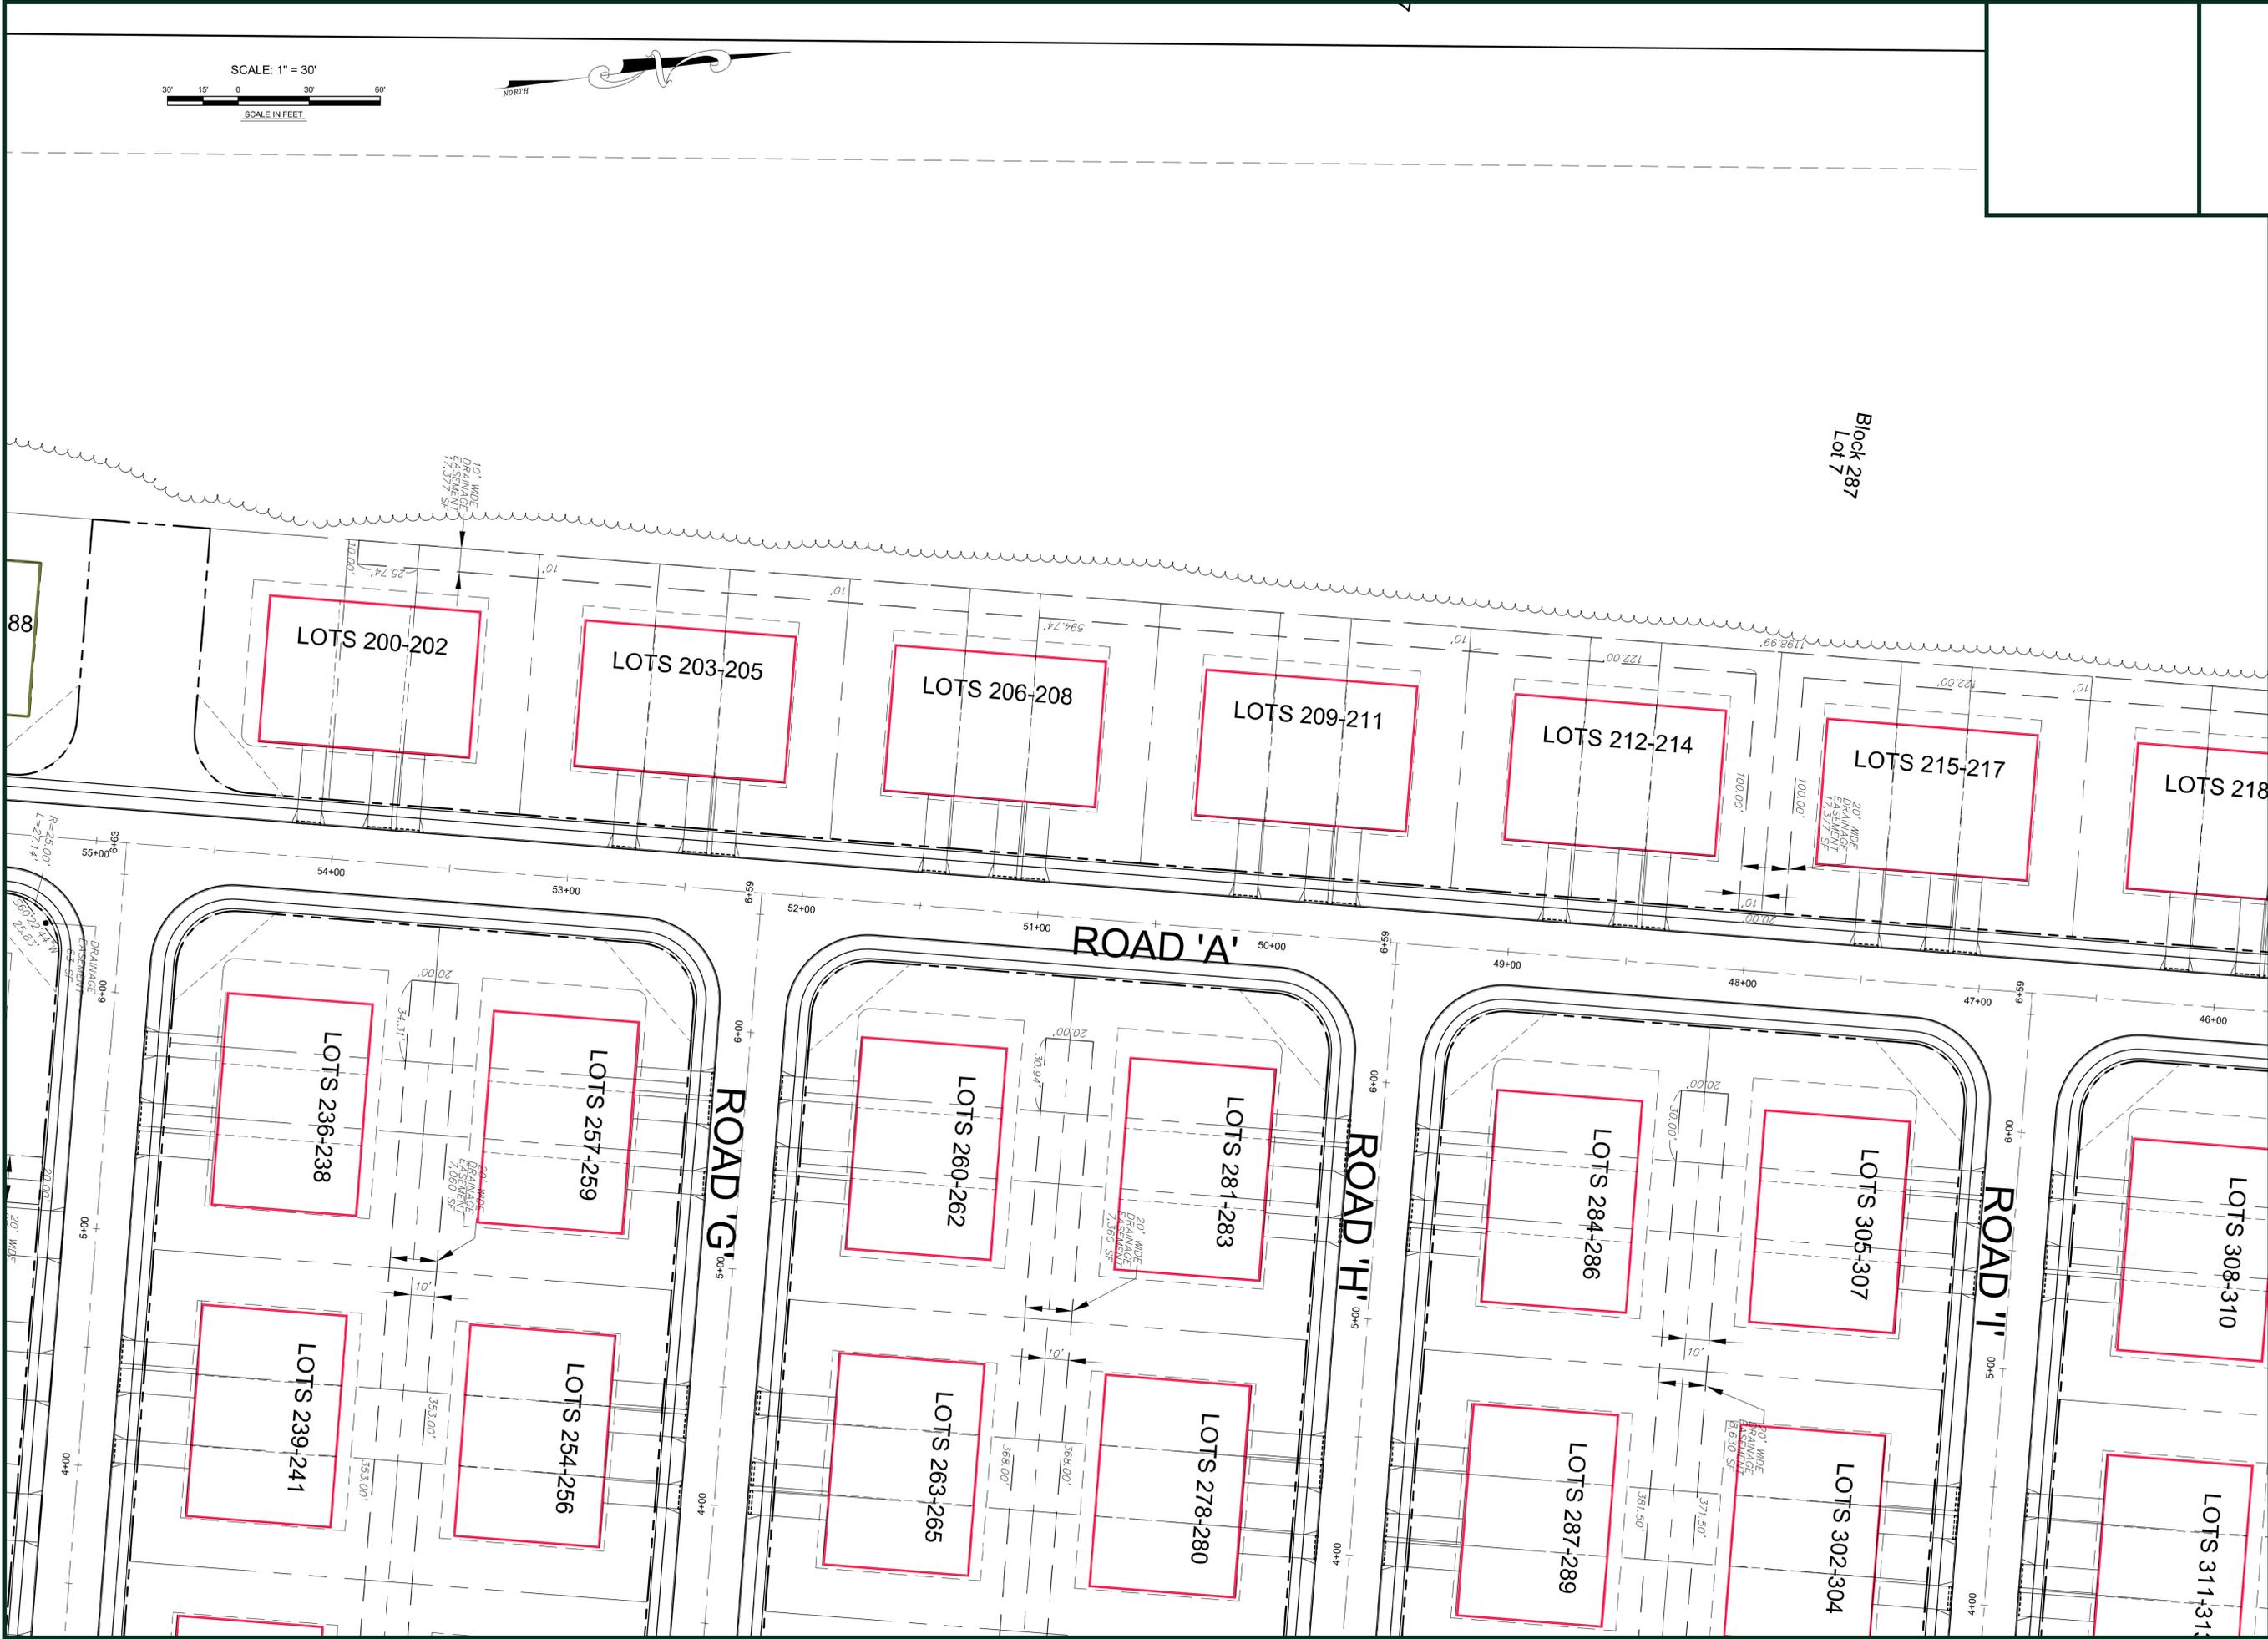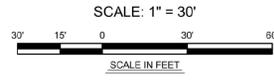

Block 287
Lot 7

DRAWING LOCATION
LAST DATE SAVED
LAST SAVE BY

W:\FILEROOM\150505218\BOND\DWG 5002318 SITE.dwg
01/14/2025 09:11:41
cmr

15 of 90
DWG: 5002318 SITE.dwg
T.P.
drawn by: [blank]
checked: [blank]
proj. no.: [blank]

SITE PLAN (9)
FOR
LENNAR
AT SUMMIT CORNER
BLOCK 286, LOTS 3, 5, 8 & 9 & BLOCK 287, LOTS 7, 8 & 9
LITTLE EGGS HARBOR TOWNSHIP, OCEAN COUNTY, NEW JERSEY

REVISIONS
1. REVISED PER TWP REVIEW LETTER DATED 04/20/25
2. 1/22/25 REVISED PER TWP AND PB HEARING 7/2/25
3. 01/14/25 REV CORNER SETBACKS

ARH ASSOCIATES
ADAMS, REHMANN & HEGGAN ASSOCIATES, INC.
215 BELLVILLE AVENUE
HAMMONTON, NJ 08037-2019
TEL: (609) 951-0482
FAX: (609) 951-9999
NJ No. 240A27973000, DC No. 0107

Carolyn A. Feigin
CAROLYN A. FEIGIN
NEW JERSEY LICENSE NO. 240A042427200

THIS PLAN OR DOCUMENT DOES NOT CONSTITUTE A GUARANTEE OF ACCURACY. THE USER SHALL BE RESPONSIBLE FOR VERIFYING THE ACCURACY OF THE INFORMATION SHOWN ON THIS PLAN. THE USER SHALL BE RESPONSIBLE FOR OBTAINING ALL NECESSARY PERMITS AND APPROVALS FROM THE APPROPRIATE AGENCIES. THE USER SHALL BE RESPONSIBLE FOR OBTAINING ALL NECESSARY INSURANCE COVERAGE. THE USER SHALL BE RESPONSIBLE FOR OBTAINING ALL NECESSARY PROFESSIONAL LIABILITY INSURANCE COVERAGE.

W:\FILEROOM\150525018\ENG\DWG\02018 SITE.dwg
 01/14/2025 09:11:31
 cmr/bs

DRAWING LOCATION
 LAST DATE SAVED
 LAST SAVE BY



Block 287
 Lot 8.02
 Lands: N.F. Kimberly
 Development Corporation

Carolyn A. Feigin
CAROLYN A. FEIGIN
 NEW JERSEY LICENSE NO. 241552427200

ADAMS, REHMANN & HEGGAN ASSOCIATES, INC.
 215 BELLEVUE AVENUE
 PO BOX 579
 HAMMONTON, NJ 08037-2019
 TEL: (609) 951-6482
 FAX: (609) 951-9999

ARH ASSOCIATES
 215 BELLEVUE AVENUE
 PO BOX 579
 HAMMONTON, NJ 08037-2019
 TEL: (609) 951-6482
 FAX: (609) 951-9999

3. 01/14/25 REV CORNER SETBACKS
 2. 12/22/25 REVISED PERMITS
 1. 08/20/25 REVISED PERMITS AND
 PB HEARING 02/25
 1. LETTER DATED 04/20/25
revisions


SITE PLAN (10)
 FOR
LENNAR
VENUE AT SUMMERS CORNER
 BLOCK 286, LOTS 3, 5, 8 & 9 & BLOCK 287, LOTS 1, 2, 4, 5 & 6 & 7, TAX SHIT: #17 & 21
 LITTLE EGG HARBOR TOWNSHIP, OCEAN COUNTY, NEW JERSEY

18162905
 5202 03_AVM
 .T.P.
 C.M.
 checked:
 drawn by:
 scale:
 date:

THIS PLAN OR DOCUMENTATION IS THE PROPERTY OF ADAMS, REHMANN & HEGGAN ASSOCIATES, INC. AND IS TO BE USED ONLY FOR THE PROJECT AND SITE SPECIFICALLY IDENTIFIED HEREIN. ANY REUSE, REPRODUCTION, OR DISTRIBUTION OF THIS DOCUMENTATION WITHOUT THE WRITTEN PERMISSION OF ADAMS, REHMANN & HEGGAN ASSOCIATES, INC. IS STRICTLY PROHIBITED.

DRAWING LOCATION
 LAST DATE SAVED
 LAST SAVE BY

W:\FILEROOM\15052918\ENGDWG\05-002918 SITE.dwg
 05/30/2025 10:18
 cmr

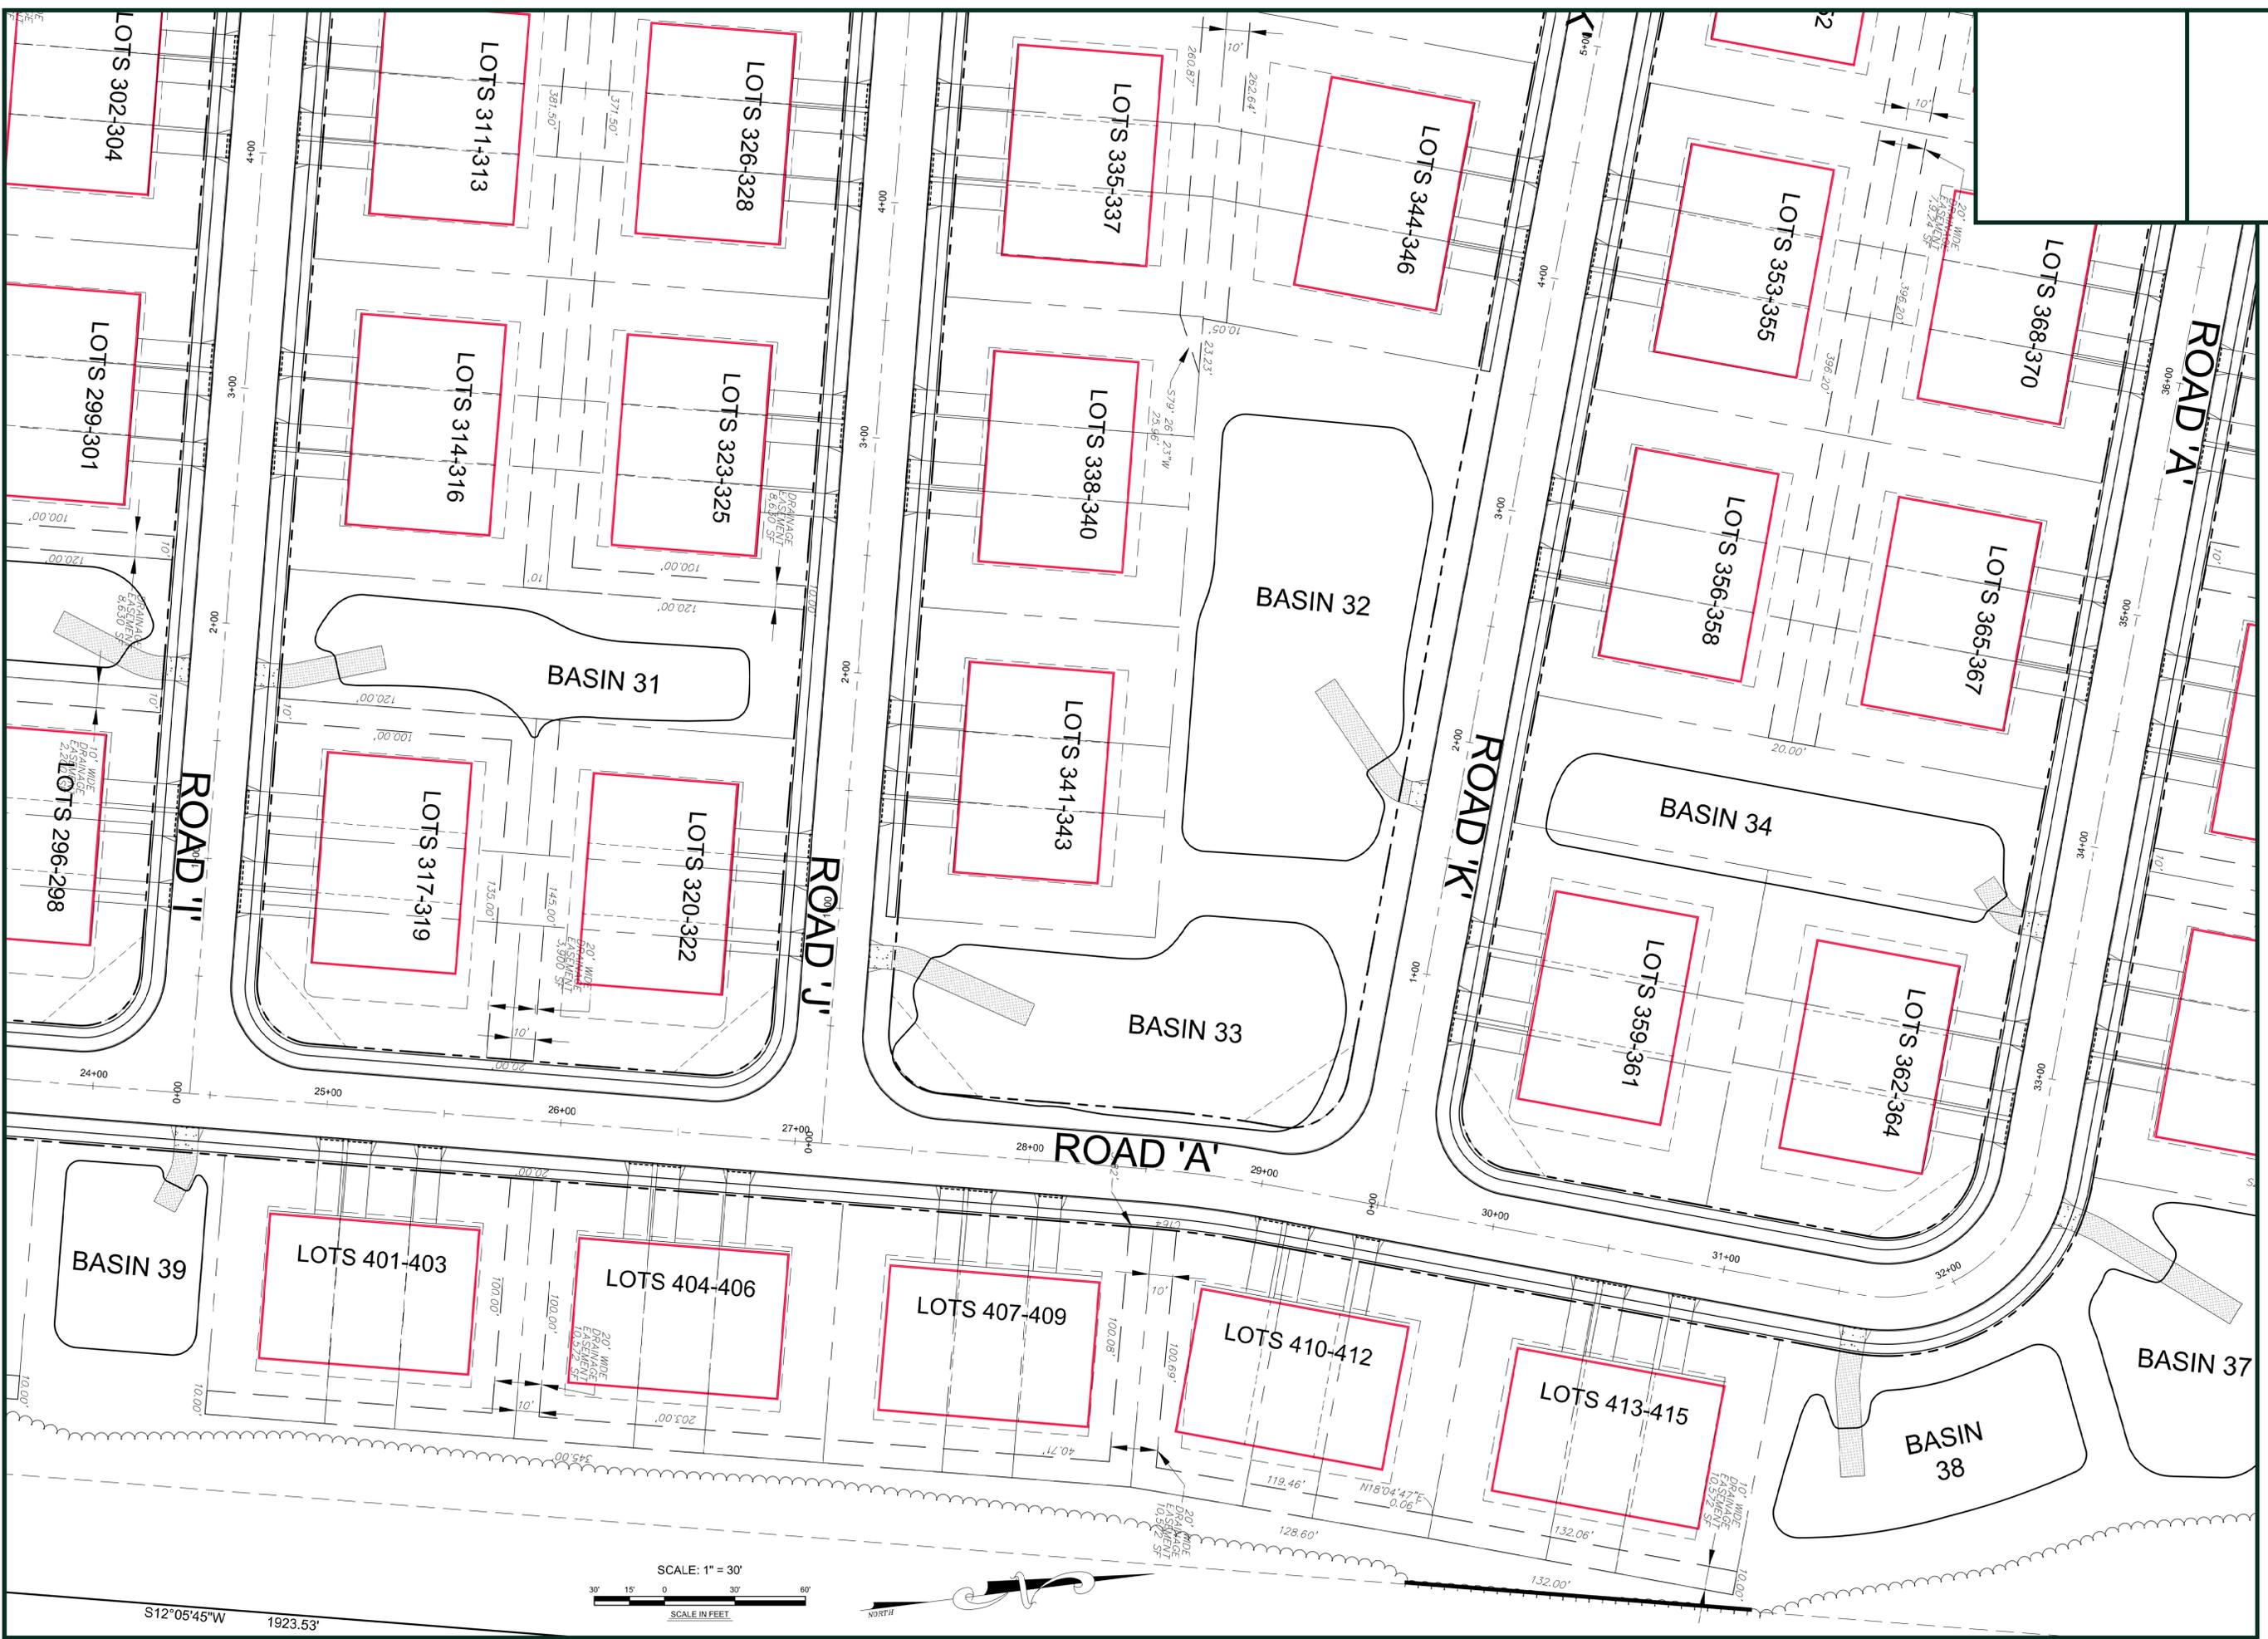

SCALE: 1" = 30'
 SCALE IN FEET



Carolyn A. Feigin
 CAROLYN A. FEIGIN
 NEW JERSEY LICENSE NO. 240252927200

ADAMS, REHMANN & HEGGAN
 ASSOCIATES, INC.
 1215 BELLEVILLE AVENUE
 PO BOX 579
 HAMMONTON, NJ 08037-2019
 TEL: (609) 951-6482
 FAX: (609) 951-9899

ARH
 ASSOCIATES
 ARCHITECTS
 LICENSE NO. 240252927200, DC NO. 2187

SITE PLAN (12)
 FOR
 LENNAR
 VENUE AT SUMMERS CORNER
 LITTLE EGGS HARBOR TOWNSHIP, OCEAN COUNTY, NEW JERSEY




DATE: MAY 30, 2025
 SCALE: As Shown
 DRAWN BY: P.T.
 CHECKED: C.M.
 PROJ. NO.: 5062918

DRAWING LOCATION
 LAST DATE SAVED
 LAST SAVE BY

W:\FILEROOM\15050521\BENGDW\050521\15 SITE.dwg


01/14/2025

cmr/bs

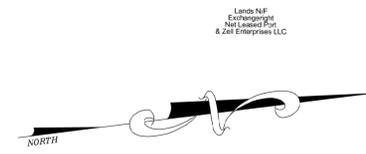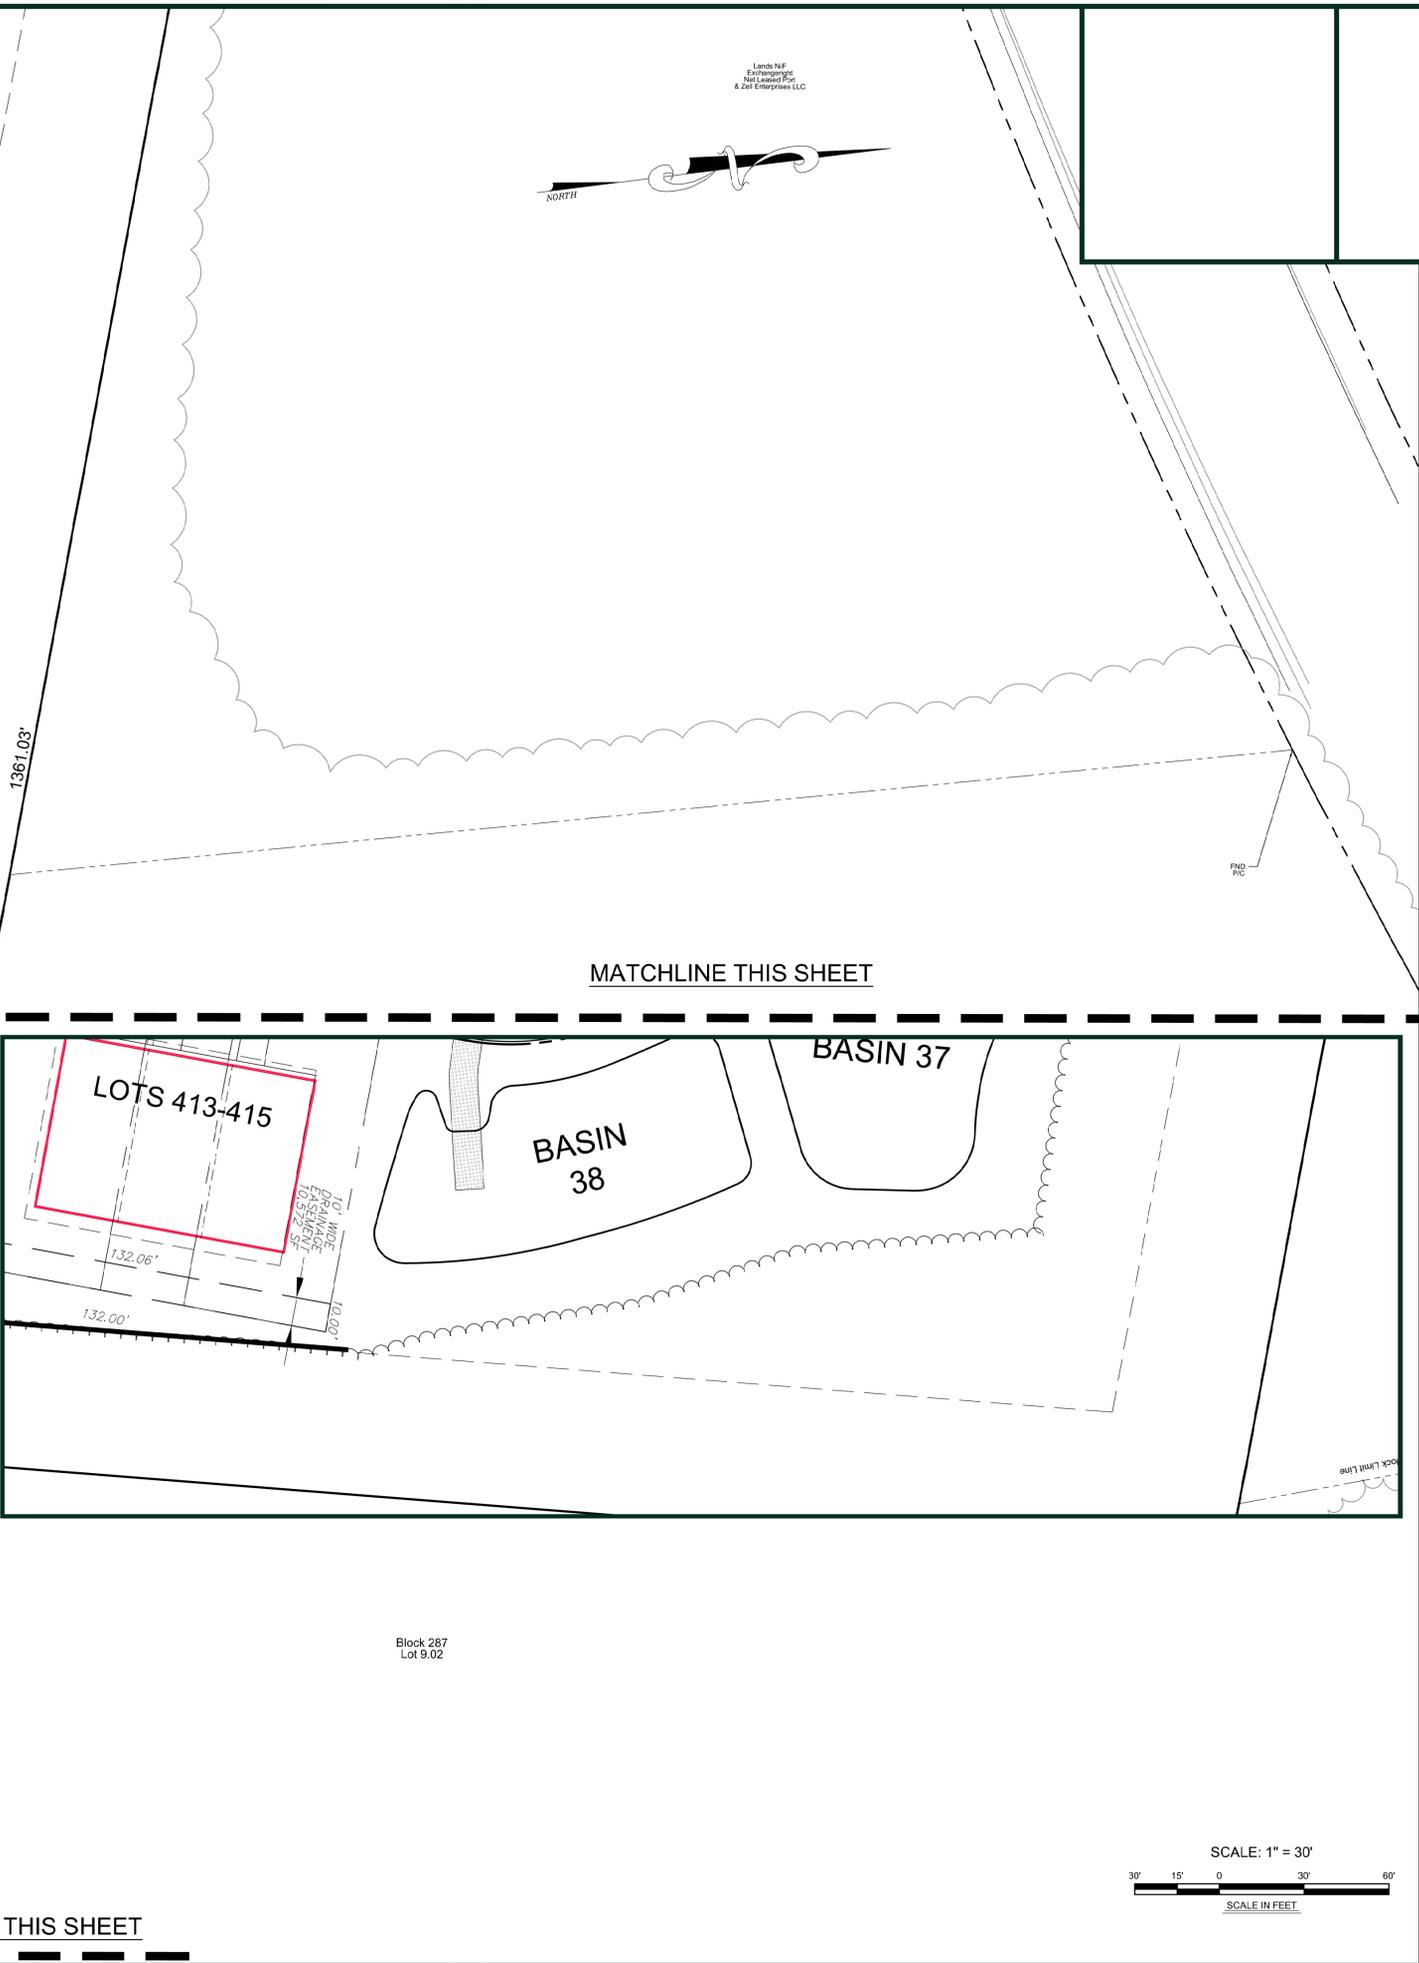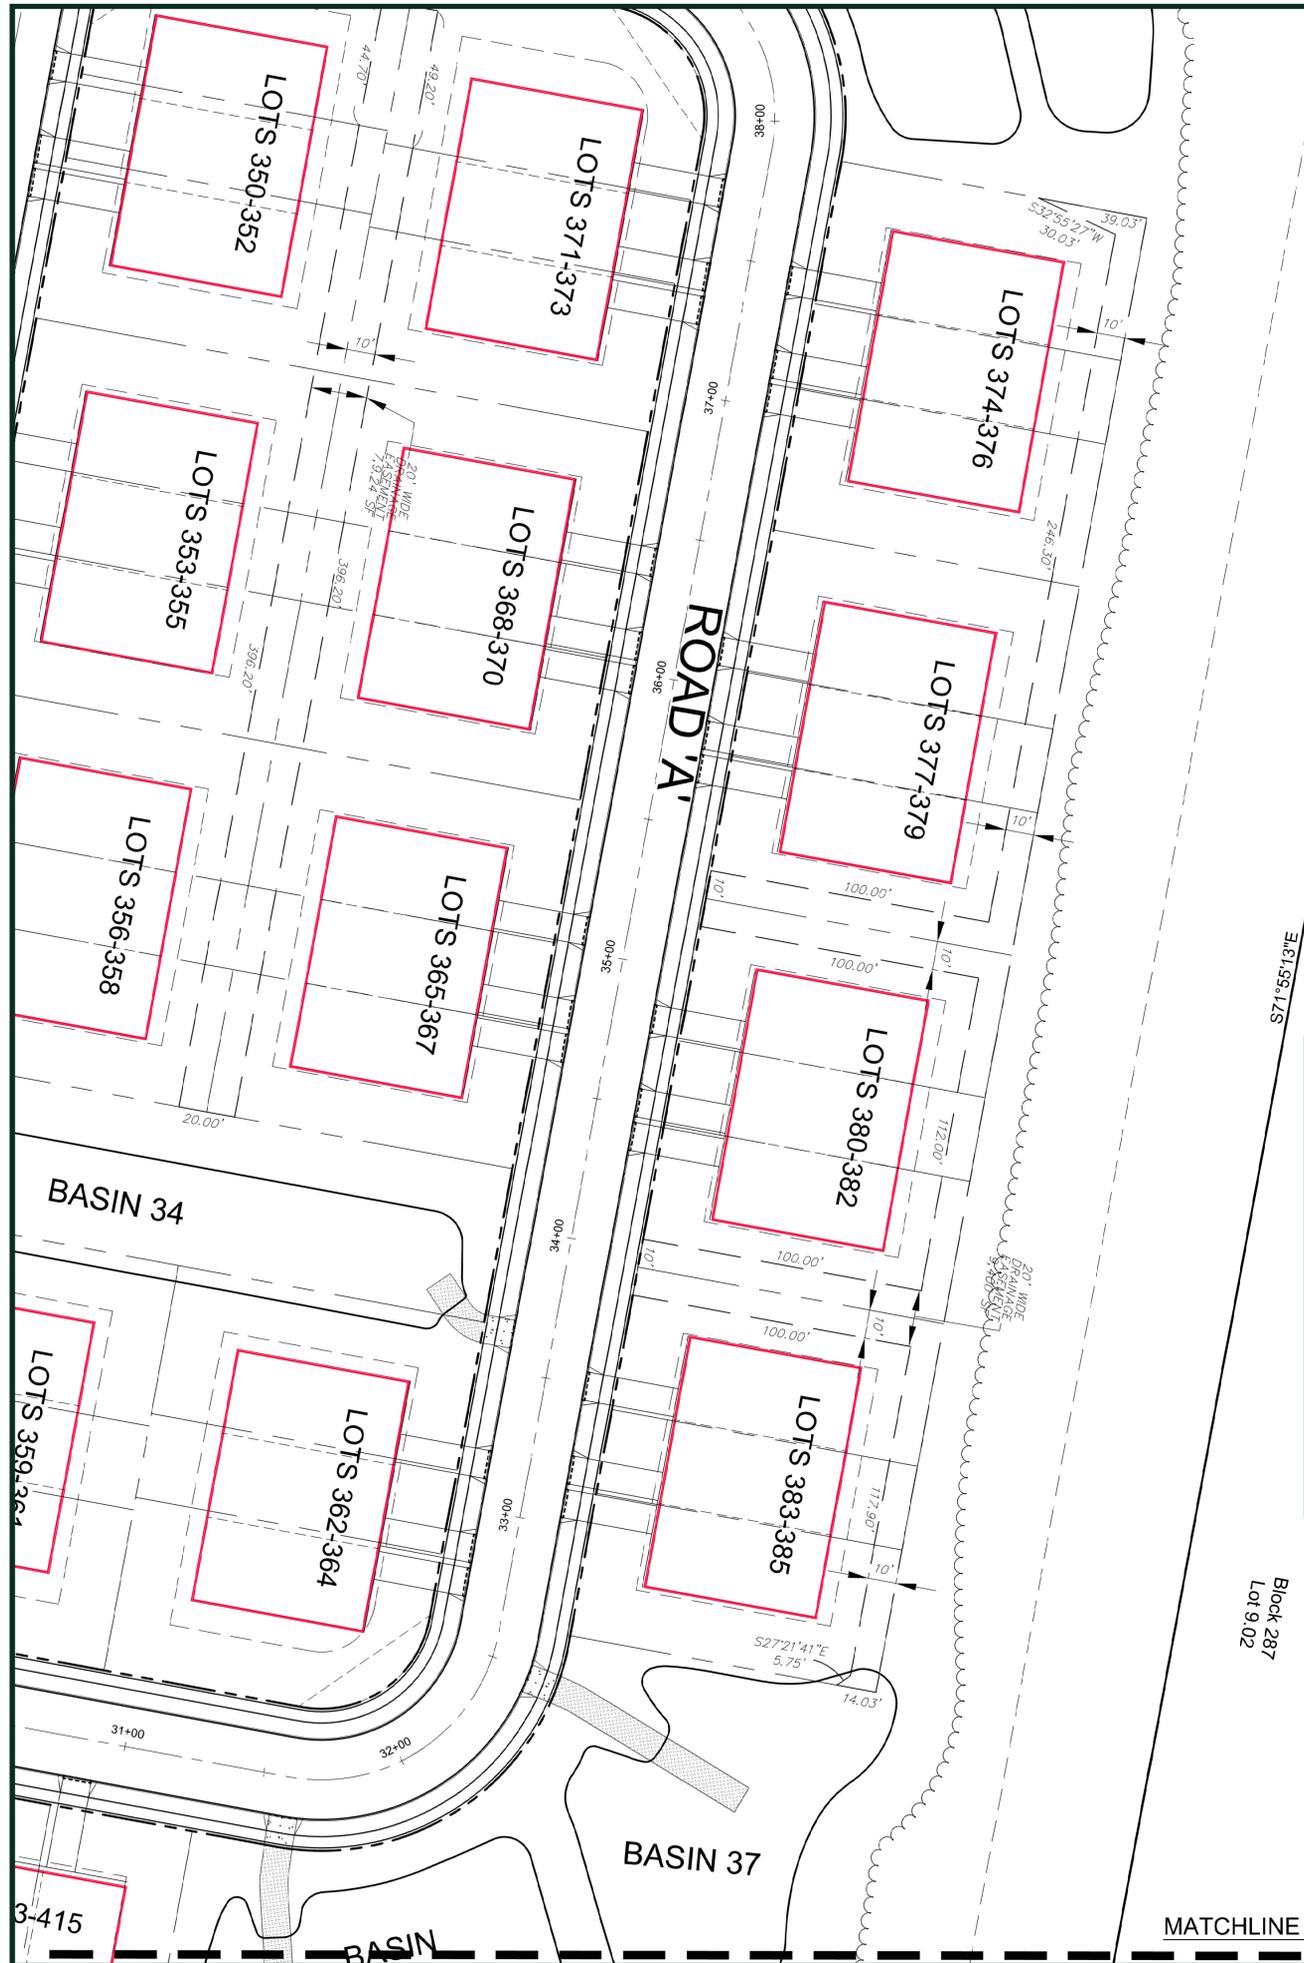

MATCHLINE THIS SHEET

MATCHLINE THIS SHEET

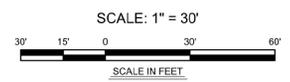

date: MAY 30, 2025
 scale: As Shown
 drawn by: P.T.
 checked: C.M.
 proj. no.: 5062918

SITE PLAN (14)
 FOR
LENNAR
 BLOCK 286, LOTS 3, 5 & 8 & BLOCK 287, LOTS 5 & 7, TAX SHT. #17 & 21
VENUE AT SUMMERS CORNER
 LITTLE EGG HARBOR TOWNSHIP, OCEAN COUNTY, NEW JERSEY

3. BY 1/25 REV' CORNER SETBACKS
 2. 7/22/25 REVISED PER TWP
 PB HEARING 7/2/25
 1. REVISED PER TWP REVIEW
 1. LETTER DATED 6/4/2025
revisions

ARH ASSOCIATES
 certificate of authorization
 No. 24042973000, DC no. 2187

ADAMS, REHMANN & HEGGAN ASSOCIATES, INC.
 215 BELLVILLE AVENUE
 HAMMONTON, NJ 08037-2019
 TEL: (609) 591-6482
 FAX: (609) 591-9899

Carolyn A. Feigin
CAROLYN A. FEIGIN
 NEW JERSEY LICENSE NO. 24050427200

THIS PLAN OR DOCUMENT OR ANY PART THEREOF IS THE PROPERTY OF ARH ASSOCIATES, INC. AND IS TO BE USED ONLY FOR THE PROJECT AND SITE SPECIFICALLY IDENTIFIED HEREIN. ANY REPRODUCTION OR TRANSMISSION OF THIS DOCUMENT IN ANY FORM OR BY ANY MEANS, WITHOUT THE WRITTEN PERMISSION OF ARH ASSOCIATES, INC. IS STRICTLY PROHIBITED.

Lands: N.P.
 Exchange: N.P.
 Not Landed Port
 & Zell Energy LLC