
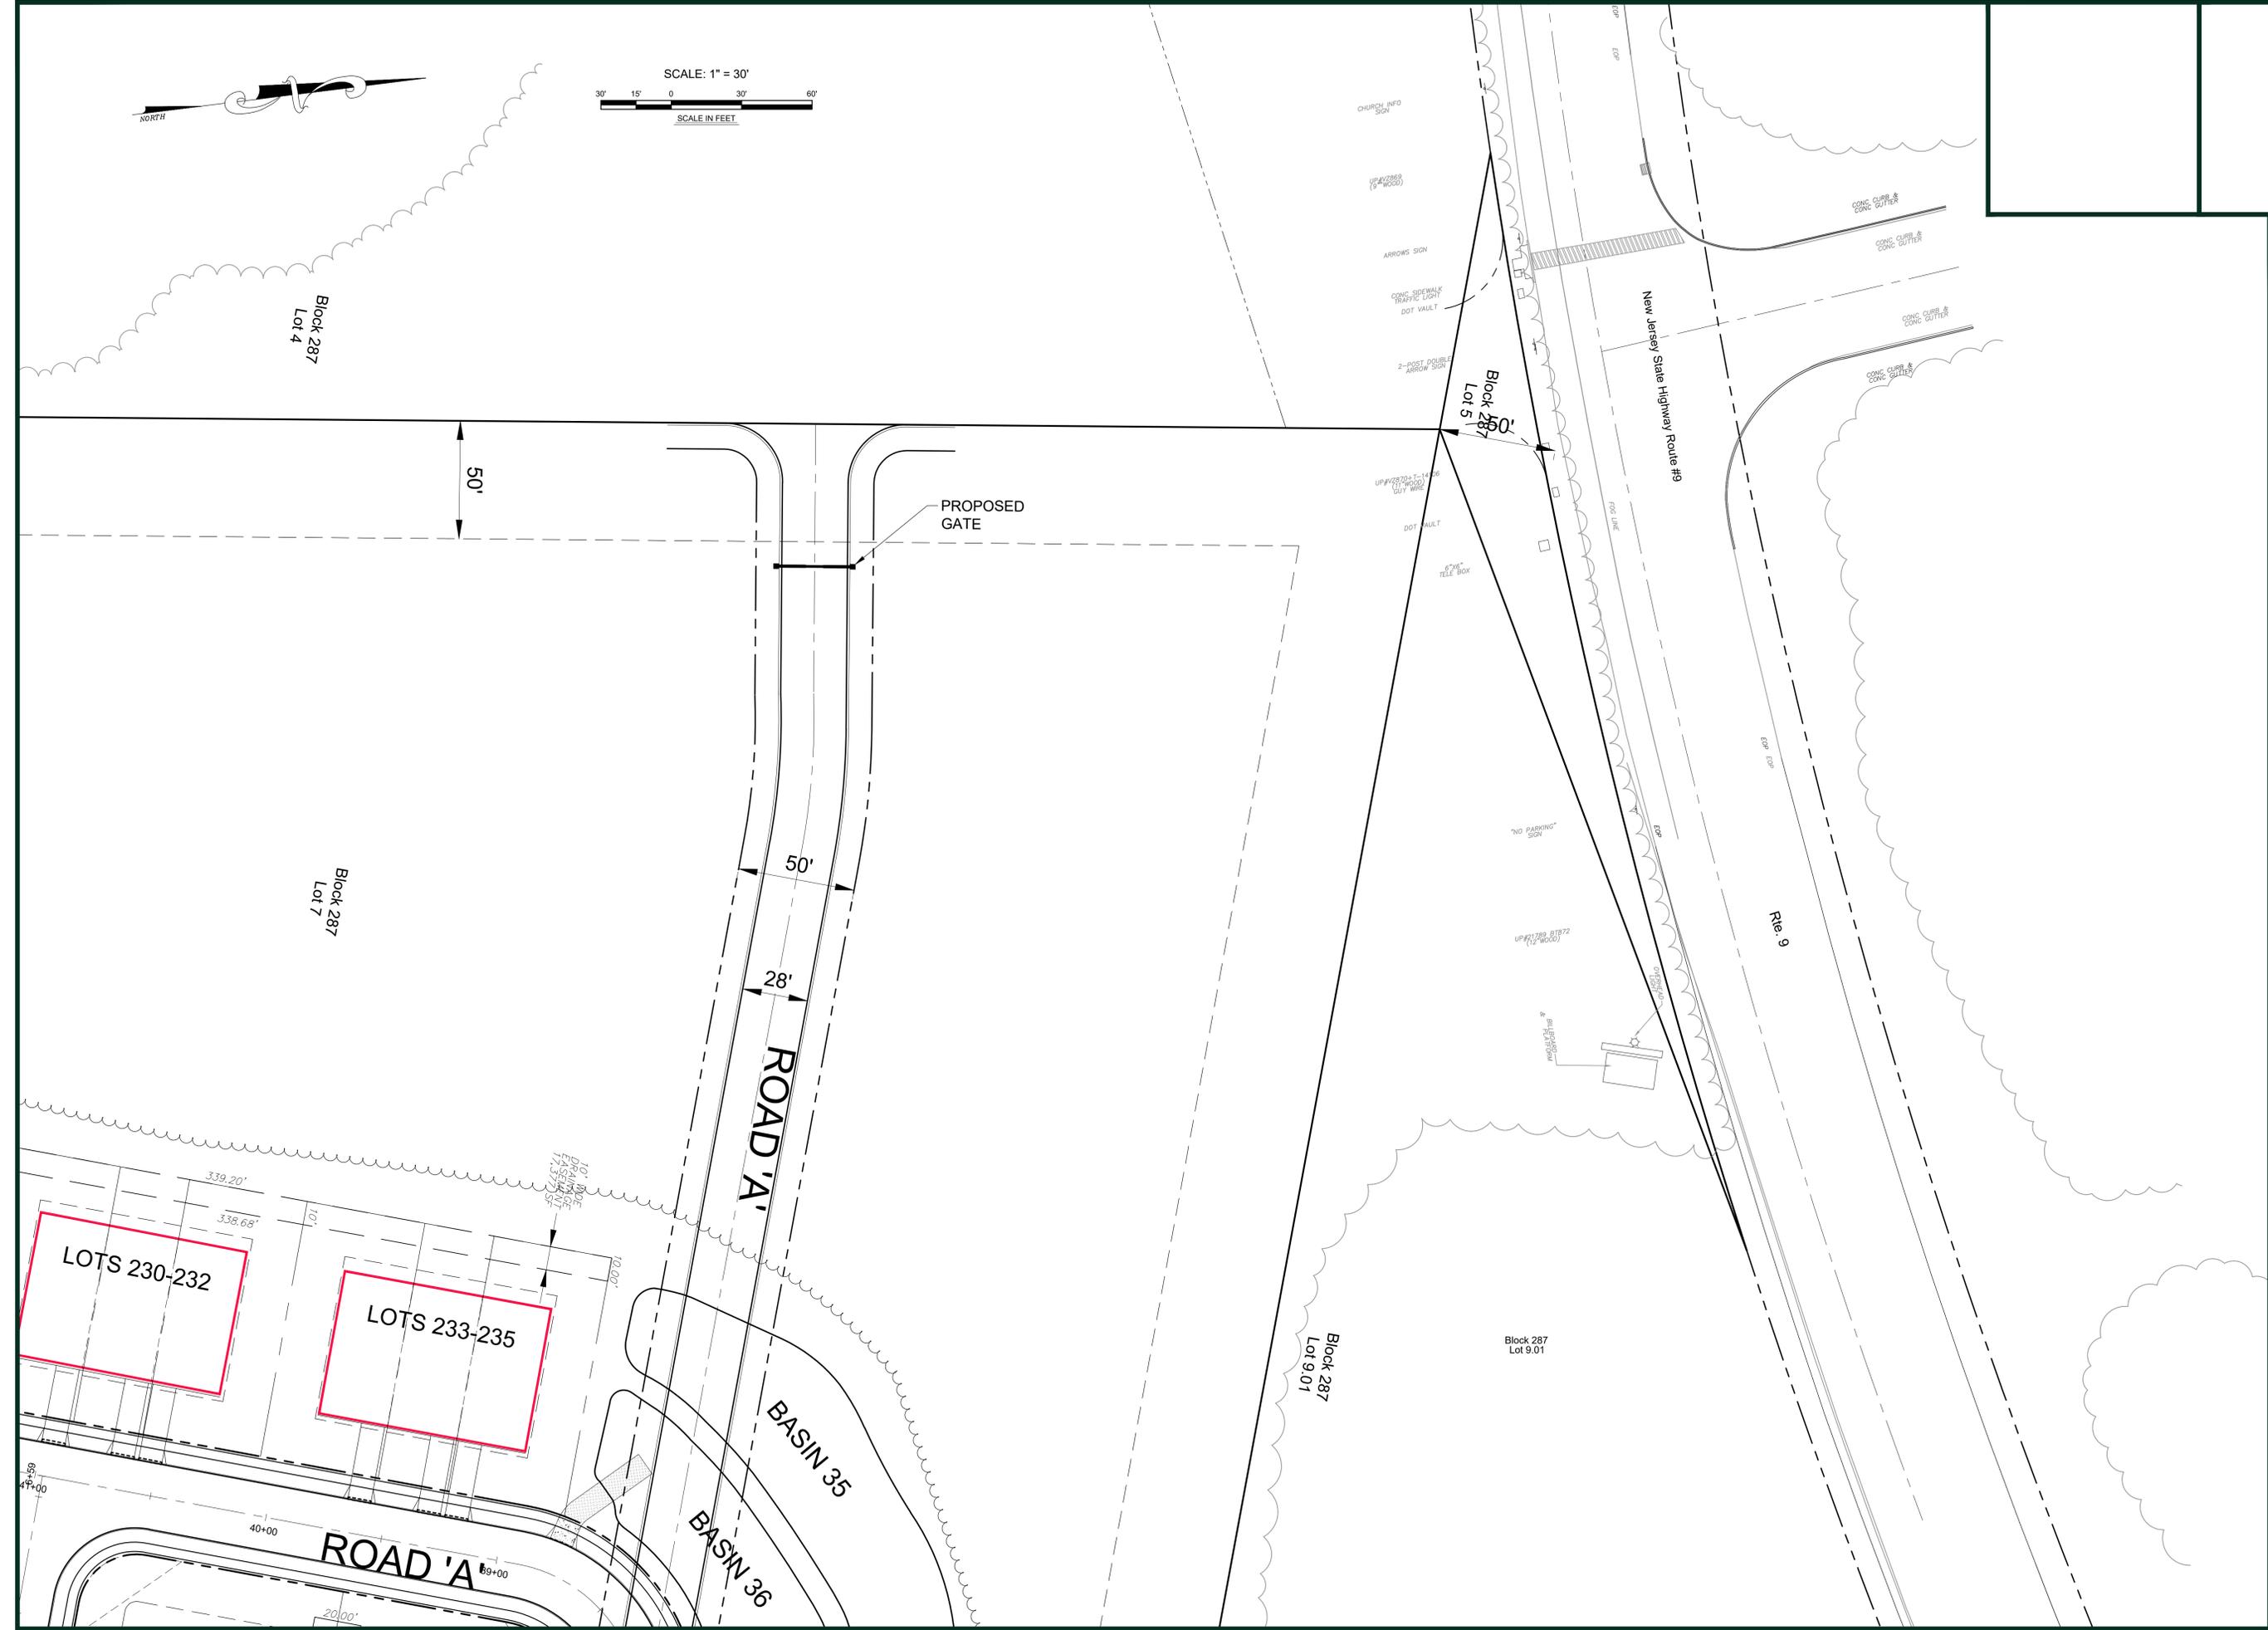


W:\FILEDCOM\15052918\ENGINE\DWG\CM Working\5052918\PART 9 EXHIBIT
 7/28/2025
 cmrns

DRAWING LOCATION
 LAST DATE SAVED
 LAST SAVE BY

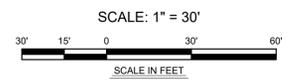

date: JULY 28, 2025
 scale: As Shown
 drawn by: P.T.
 checked: C.M.
 proj. no.: 5052918

1 of 1

ROUTE 9 CONNECTION EXHIBIT 1
 FOR
LENNAR
 BLOCK 286, LOTS 5, 6 & 8 & BLOCK 287, LOTS 5 & 7, TAX SHT. #17 & 21
VENUE AT SUMMERS CORNER
 LITTLE EGG HARBOR TOWNSHIP, OCEAN COUNTY, NEW JERSEY

NO.	DATE	DESCRIPTION

ARH ASSOCIATES
 ARCHITECTS
 certificate of authorization
 NJ no. 240A27973000, DE no. 2187

ADAMS, REHMANN & HEGGAN
 ASSOCIATES, INC.
 215 BELLEVUE AVENUE
 HAMMONTON, NJ 08037-2019
 TEL (609) 591-6482
 FAX (609) 597-8909

Carolyn A. Feigin
CAROLYN A. FEIGIN
 NEW JERSEY LICENSE NO. 24A564247200

THIS PLAN OR PORTION THEREOF IS THE PROPERTY OF ARH ASSOCIATES, INC. IT IS TO BE USED ONLY FOR THE PROJECT AND SITE SPECIFICALLY IDENTIFIED HEREON. THE COPY OR REUSE OF THIS DOCUMENT, OR PORTION THEREOF FOR USE OTHER THAN THE PROJECT IDENTIFIED HEREON, WITHOUT THE WRITTEN PERMISSION OF ADAMS, REHMANN & HEGGAN, ASSOCIATES, INC. IS STRICTLY PROHIBITED.